


Traffic Control Plans

Road Repairs & Improvements
 Lane Closures & Road Closures
 Light House Avenue
 City of Monterey, CA

Contractor:

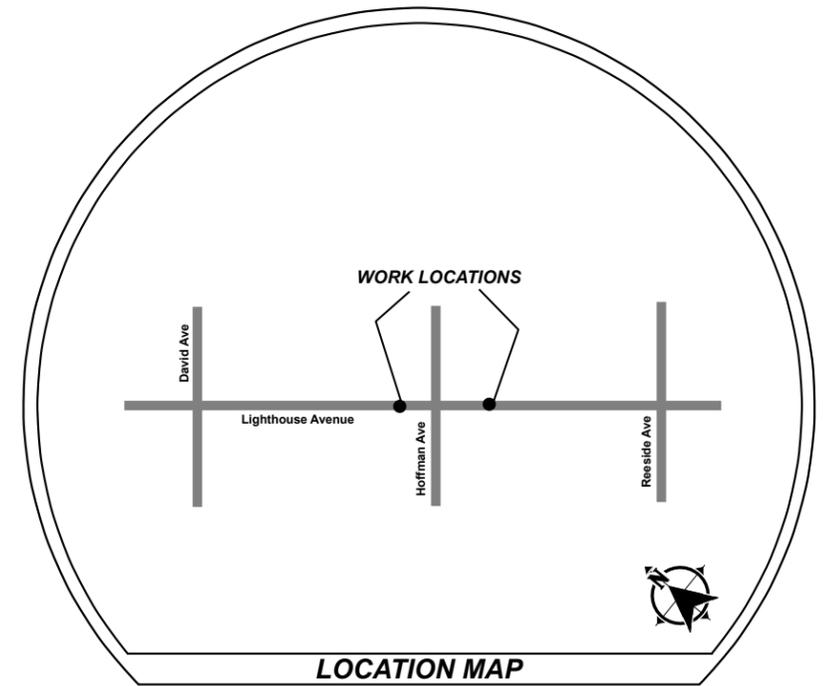

GENERAL NOTES

- These traffic control plans conform to the latest edition of the MUTCD manual & are intended for use by trained & licensed traffic controllers/supervisors, with the addition of proper traffic devices and the knowledge of using them at all times.
- The location, spacing & placement of the signs/channelizers within these plans are guidelines and may differ from actual field setup/conditions, depending on Grade, Alignment, posted speed & intersections.
- Contractor shall notify all affected by traffic setup including local fire & law enforcement, ambulance services, public services, residents & business within 72 hours before the start of any work.
- All job sites shall appoint a designated person(s) to maintain & uphold that the traffic control is maintained to meet standards at all times and to provide any accommodations for non-motorists.
- Pedestrian & disabled access shall be maintained at all times. Follow Local guidelines and/or MUTCD standards.
- All signage shall conform to local agency standards or per the MUTCD manual. During non-working hours signage & channelizers shall be removed or covered.
- A minimum 10' (ten feet) travel lanes must be maintained at all times.
- No Personal or equipment shall be within the buffer zone or transition areas at all times.
- NIGHT WORK: All signage and channelizers shall be outfitted with retroreflective and meet the standards of the local agency or per MUTCD. Flashing Beacons/lights shall be used. Any flaggers shall meet code and be illuminated during non visible hours.
- Temporary traffic control plans are valid only in conjunction with a permit issued by the public works department or the local controlling authority's. A temporary traffic control plan itself is not a permit to perform work.
- Contact underground service alert (811) 48 hours prior to any underground work.



916-862-0599

www.NationalTrafficDesigns.com

P.O. Box 5193

Auburn CA, 95604

~ RECOMMENDED ADVANCED WARNING SIGN & CHANNILIZER SPACING (Table "A")

MUTCD Table (6C-1,2,3,4 & 6F-101) Data Based On 10'-11'-12' Lane Offsets. Field Adjustments May Be Required.

Posted Speed Limit (mph)	Sign Spacing	Shoulder Taper 10'- 11'- 12'	Shifting Taper 10'- 11'- 12'	Merging Taper 10'- 11'- 12'	Buffer Space	Max Cone Spacing			Taper Formula
						Taper	Tangent/Conflict	Conflict	
25	100'	35'- 39'- 42'	53'- 58'- 63'	105'- 115'- 125'	155'	25'	50'	12'	L = WS ² / 60
30	250'	50'- 55'- 60'	75'- 83'- 90'	150'- 165'- 180'	200'	30'	60'	15'	
35	250'	69'- 75'- 82'	103'- 113'- 123'	200'- 225'- 245'	250'	35'	70'	17'	
40	250'	89'- 98'- 107'	134'- 147'- 160'	267'- 294'- 320'	305'	40'	80'	20'	
45	350'	150'- 165'- 180'	225'- 248'- 270'	450'- 495'- 540'	360'	45'	90'	22'	L = WS
50	500'	167'- 184'- 200'	250'- 275'- 300'	500'- 550'- 600'	425'	50'	100'	25'	
55	500'	184'- 202'- 220'	275'- 303'- 330'	550'- 605'- 660'	495'	55'	110'	27'	
60	1000'+	200'- 220'- 240'	300'- 330'- 360'	600'- 660'- 720'	570'	60'	120'	30'	
65	1000'+	217'- 238'- 260'	325'- 358'- 390'	650'- 715'- 780'	645'	65'	130'	32'	

*Data Is Based On Peak 85th Percentile Speed Prior To The Start Of Work And/Or Anticipated Operating Speeds (MPH).
 L = Taper Length(ft). S = Posted Speed. W = Width Of Offset (ft)

Emergency Contact Information: Kyle Passey 831-253-8010 kpassey@teichert.com


SEE GENERAL NOTES ON COVER PAGE.

NOTES:

- Contractor shall maintain access to all driveways, pedestrians & emergency vehicles within the affected area's, unless otherwise noted.
- Contractor shall maintain a safe "ADA" compliant accessible pedestrian travel way at all times & have a designated escort to assist if needed.
- Contractor shall perform all appropriate measures to uphold the safety of any bicyclists within the affected areas.
- Contractor shall post temporary "No Parking" signage within all affected areas 72 hours before the start of work. notify all affected residents/businesses.
- Contractor may remove or reduce the control zone when the affected area is no longer needed.
- Place W20-1 sign on any side street or high volume driveway that is within the traffic control boundaries.

Contractor Needs to contact Monterey Streets Division 72 Hrs in advance to have signals put on flash.

Signal Shall Need To Be Placed In Flashing Red Mode, Timer And/Or Flagged As Needed, Required Or Directed By Controlling Authority.

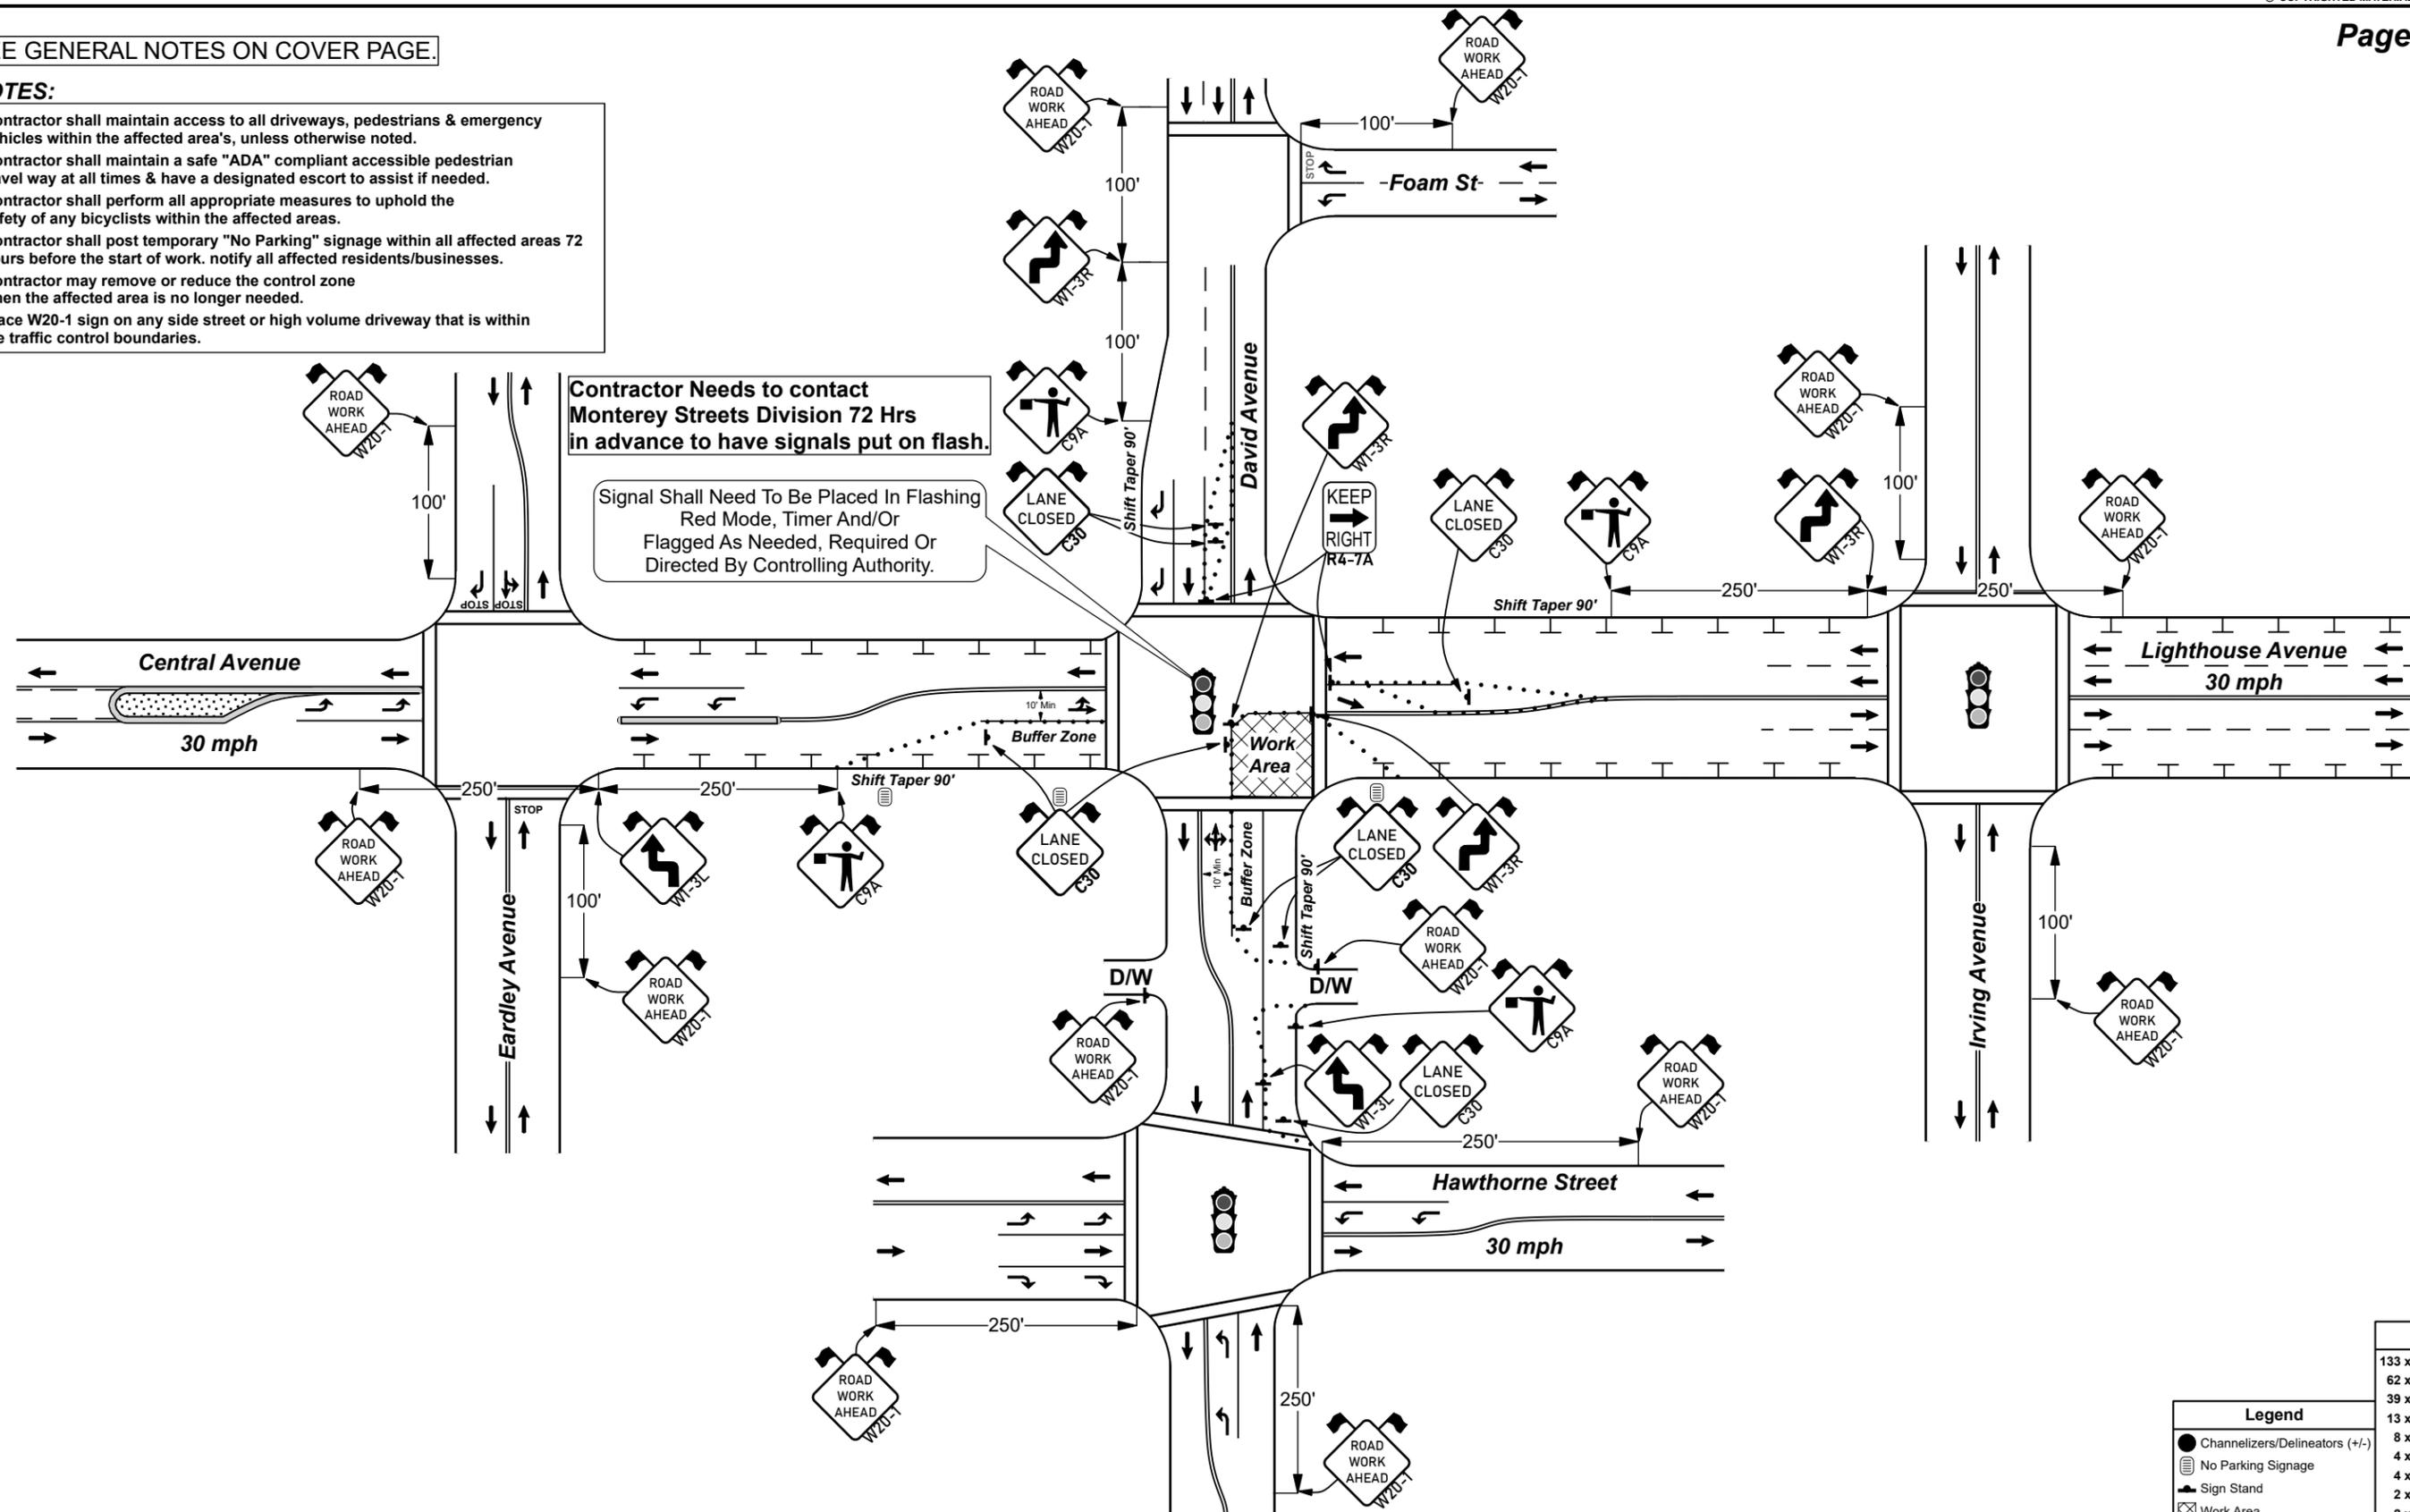

Legend

- Channelizers/Delineators (+/-)
- ⊞ No Parking Signage
- ⊞ Sign Stand
- ⊞ Work Area

Manifest

- 133 x Channelizers/Delineators (+/-)
- 62 x Sign Flags
- 39 x Sign Stand
- 13 x W20-1 Road Work Ahead
- 8 x C30 Lane Closed
- 4 x C9A Flagger Ahead
- 4 x W1-3R Lane Shift Right
- 2 x R4-7A Keep Right
- 2 x W1-3L Lane Shift Left




Teichert Construction
Road Repairs & Improvements
Lighthouse Avenue
City of Monterey, CA

WORKING HOURS -
Job/P.O. # 12136.00
Date Created - 11/8/2023
Drawing Not To Scale

Contractor Shall Maintain Access To All Residents, Businesses, Pedestrians & Emergency Vehicles At All Times

Contractor may implement the use of flagger(s) when needed or directed depending on vehicle speeds, volume & road conditions to help slow or stop traffic. C9A & W3-4 signage in addition to this plan, shall be spaced in all directions (See "Table A" & General Notes).

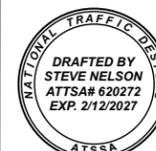

Emergency Contact Information: Kyle Passey 831-253-8010 kpassey@teichert.com


SEE GENERAL NOTES ON COVER PAGE.

NOTES:

- Contractor shall maintain access to all driveways, pedestrians & emergency vehicles within the affected area's, unless otherwise noted.
- Contractor shall maintain a safe "ADA" compliant accessible pedestrian travel way at all times & have a designated escort to assist if needed.
- Contractor shall perform all appropriate measures to uphold the safety of any bicyclists within the affected areas.
- Contractor shall post temporary "No Parking" signage within all affected areas 72 hours before the start of work. notify all affected residents/businesses.
- Contractor may remove or reduce the control zone when the affected area is no longer needed.
- Place W20-1 sign on any side street or high volume driveway that is within the traffic control boundaries.

Contractor Needs to contact Monterey Streets Division 72 Hrs in advance to have signals put on flash.

Signal May Need To Be Placed In Flashing Red Mode, Timer And/Or Flagged As Needed, Required Or Directed By Controlling Authority.

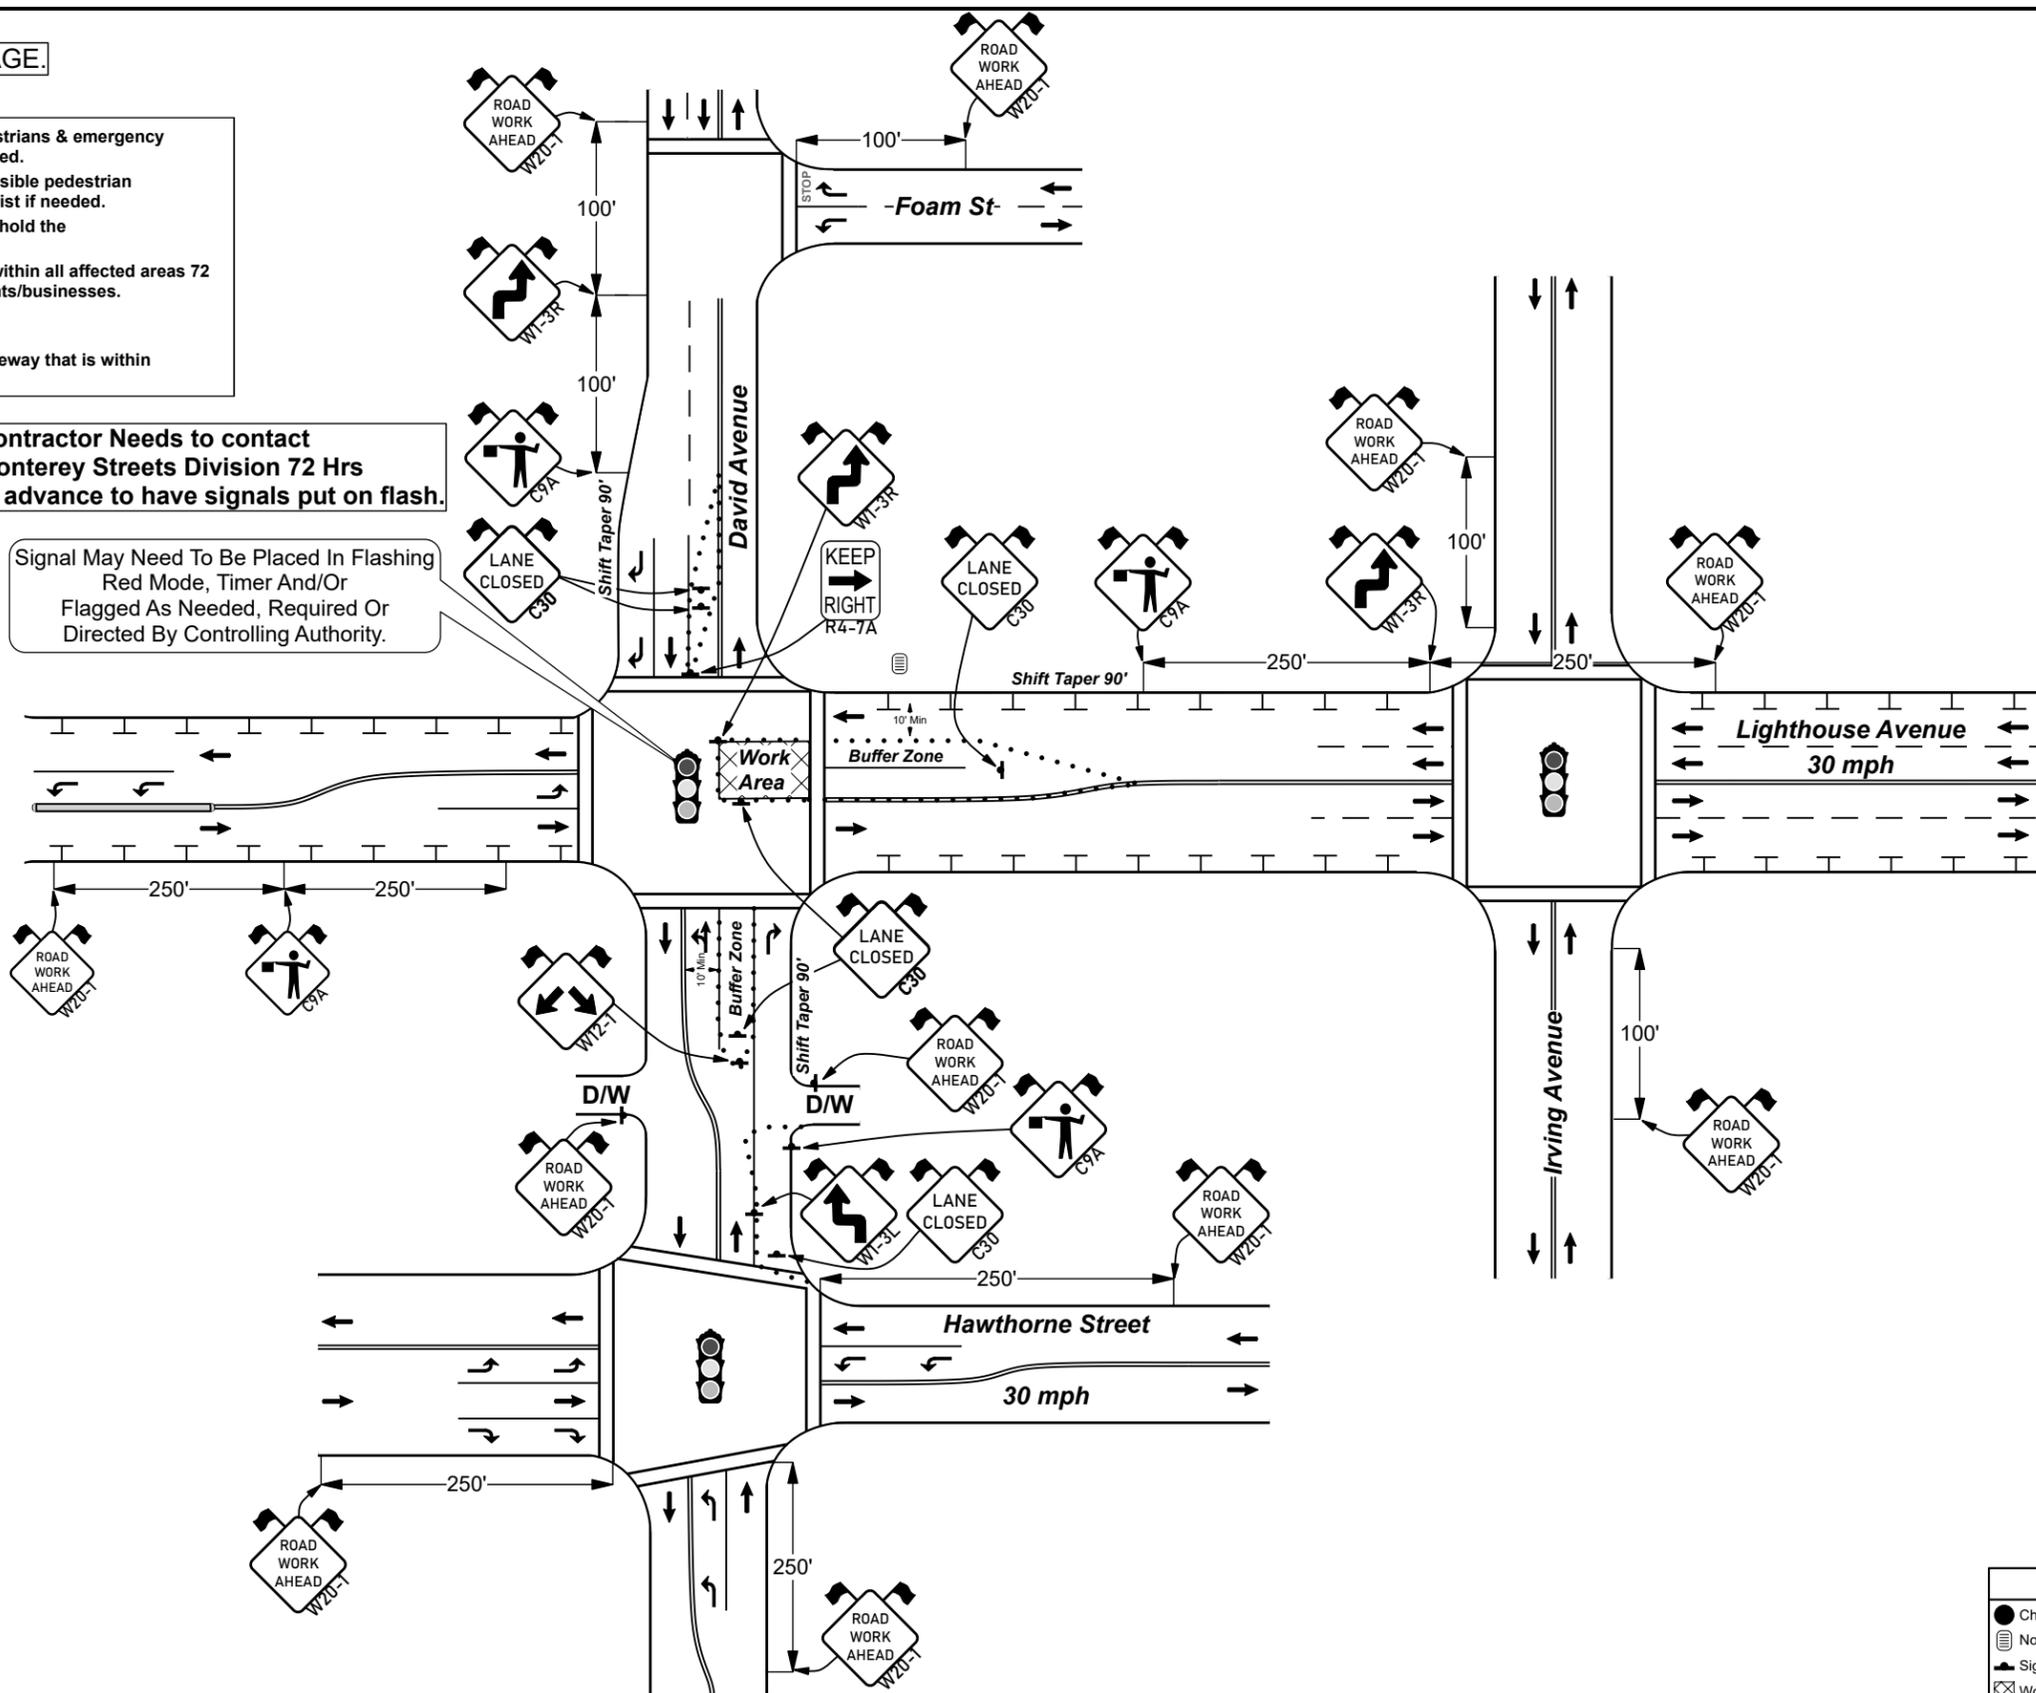

Legend	
	Channelizers/Delineators (+/-)
	No Parking Signage
	Sign Stand
	Work Area

Manifest	
119 x	Channelizers/Delineators (+/-)
52 x	Sign Flags
33 x	Sign Stand
11 x	W20-1 Road Work Ahead
6 x	C30 Lane Closed
4 x	C9A Flagger Ahead
3 x	W1-3R Lane Shift Right
1 x	R4-7A Keep Right
1 x	W1-3L Lane Shift Left
1 x	W12-1 Split Lanes

Emergency Contact Information: Kyle Passey 831-253-8010 kpassey@teichert.com

	Teichert Construction Road Repairs & Improvements Lighthouse Avenue City of Monterey, CA	WORKING HOURS - Job/P.O. # 12136.00 Date Created - 11/8/2023 Drawing Not To Scale	Contractor Shall Maintain Access To All Residents, Businesses, Pedestrians & Emergency Vehicles At All Times Contractor may implement the use of flagger(s) when needed or directed depending on vehicle speeds, volume & road conditions to help slow or stop traffic. C9A & W3-4 signage in addition to this plan, shall be spaced in all directions (See "Table A" & General Notes).
--	--	---	---


NATIONAL TRAFFIC DESIGNS
DRAFTED BY
STEVE NELSON
ATSSA# 620272
EXP. 2/12/2027
ATSSA

NTD
NATIONAL TRAFFIC DESIGNS

SEE GENERAL NOTES ON COVER PAGE.

NOTES:

- Contractor shall maintain access to all driveways, pedestrians & emergency vehicles within the affected area's, unless otherwise noted.
- Contractor shall maintain a safe "ADA" compliant accessible pedestrian travel way at all times & have a designated escort to assist if needed.
- Contractor shall perform all appropriate measures to uphold the safety of any bicyclists within the affected areas.
- Contractor shall post temporary "No Parking" signage within all affected areas 72 hours before the start of work. notify all affected residents/businesses.
- Contractor may remove or reduce the control zone when the affected area is no longer needed.
- Place W20-1 sign on any side street or high volume driveway that is within the traffic control boundaries.

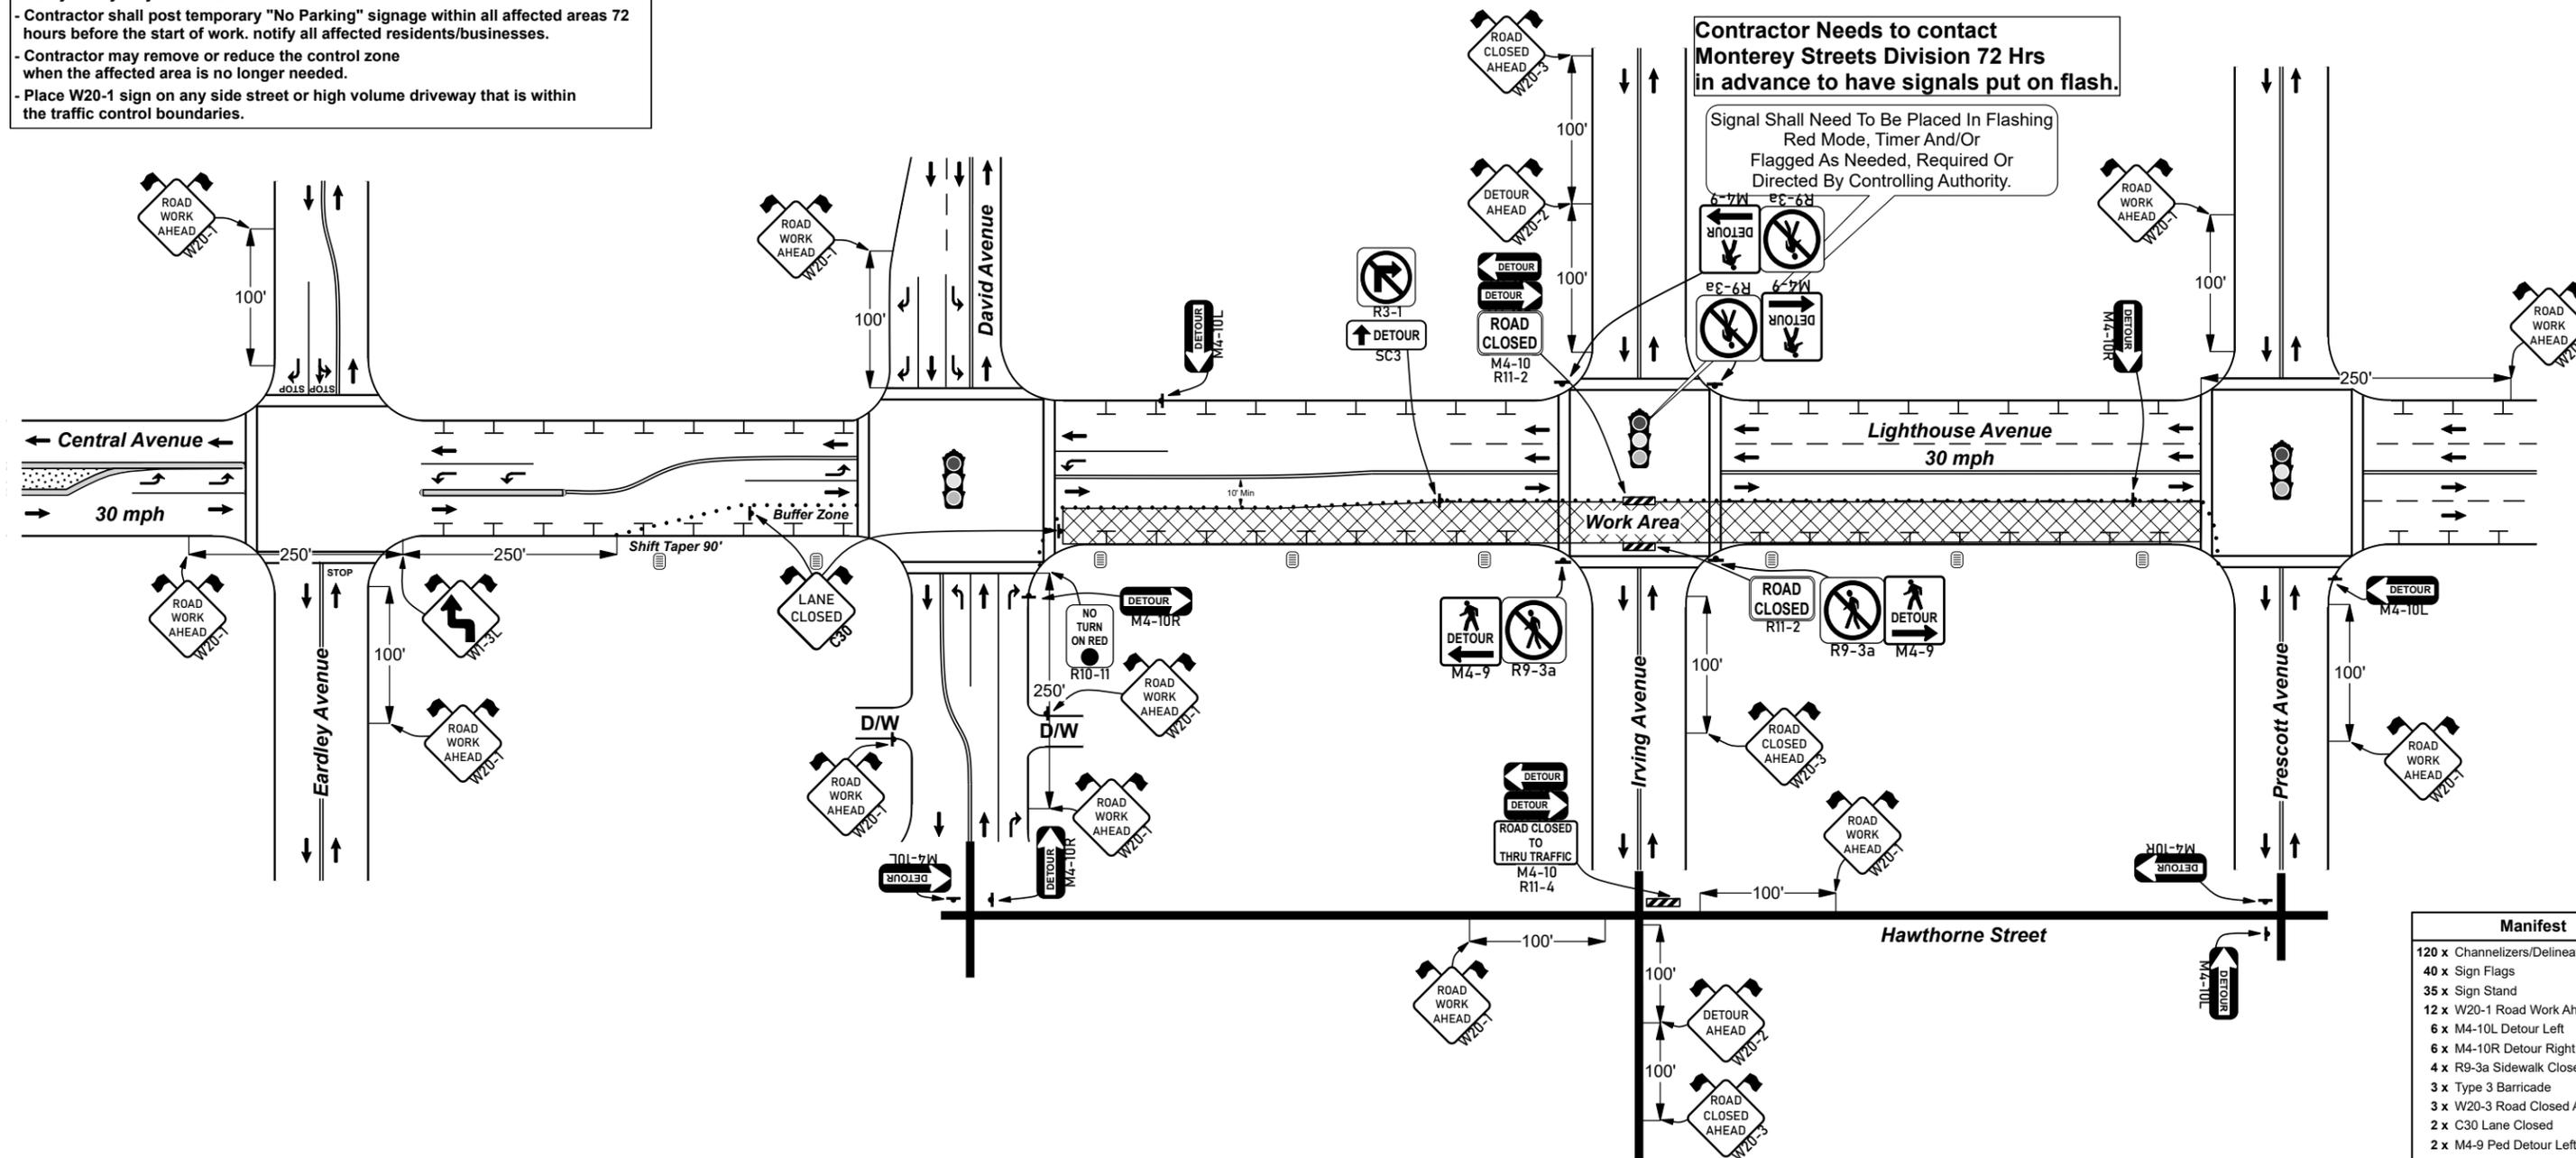


Manifest	
120 x	Channelizers/Delineators (+/-)
40 x	Sign Flags
35 x	Sign Stand
12 x	W20-1 Road Work Ahead
6 x	M4-10L Detour Left
6 x	M4-10R Detour Right
4 x	R9-3a Sidewalk Closed
3 x	Type 3 Barricade
3 x	W20-3 Road Closed Ahead
2 x	C30 Lane Closed
2 x	M4-9 Ped Detour Left
2 x	M4-9 Ped Detour Right
2 x	R11-2 Road Closed
2 x	W20-2 Detour Ahead
1 x	R10-11 No Turn On Red
1 x	R11-4 Road Closed To Thru Traffic
1 x	R3-1 No Right Turn
1 x	SC3 Detour Straight
1 x	W1-3L Lane Shift Left

Legend	
	Channelizers/Delineators (+/-)
	No Parking Signage
	Sign Stand
	Type 3 Barricade
	Work Area

Emergency Contact Information: Kyle Passey 831-253-8010 kpassey@teichert.com

	Teichert Construction	WORKING HOURS -	Contractor Shall Maintain Access To All Residents, Businesses, Pedestrians & Emergency Vehicles At All Times
	Road Repairs & Improvements	Job/P.O. # 12136.00	
	Lighthouse Avenue	Date Created - 11/8/2023	
	City of Monterey, CA	Drawing Not To Scale	

Contractor may implement the use of flagger(s) when needed or directed depending on vehicle speeds, volume & road conditions to help slow or stop traffic. C9A & W3-4 signage in addition to this plan, shall be spaced in all directions (See "Table A" & General Notes).

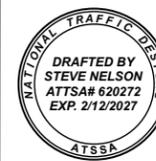


SEE GENERAL NOTES ON COVER PAGE.

NOTES:

- Contractor shall maintain access to all driveways, pedestrians & emergency vehicles within the affected area's, unless otherwise noted.
- Contractor shall maintain a safe "ADA" compliant accessible pedestrian travel way at all times & have a designated escort to assist if needed.
- Contractor shall perform all appropriate measures to uphold the safety of any bicyclists within the affected areas.
- Contractor shall post temporary "No Parking" signage within all affected areas 72 hours before the start of work. notify all affected residents/businesses.
- Contractor may remove or reduce the control zone when the affected area is no longer needed.
- Place W20-1 sign on any side street or high volume driveway that is within the traffic control boundaries.

Contractor Needs to contact Monterey Streets Division 72 Hrs in advance to have signals put on flash.

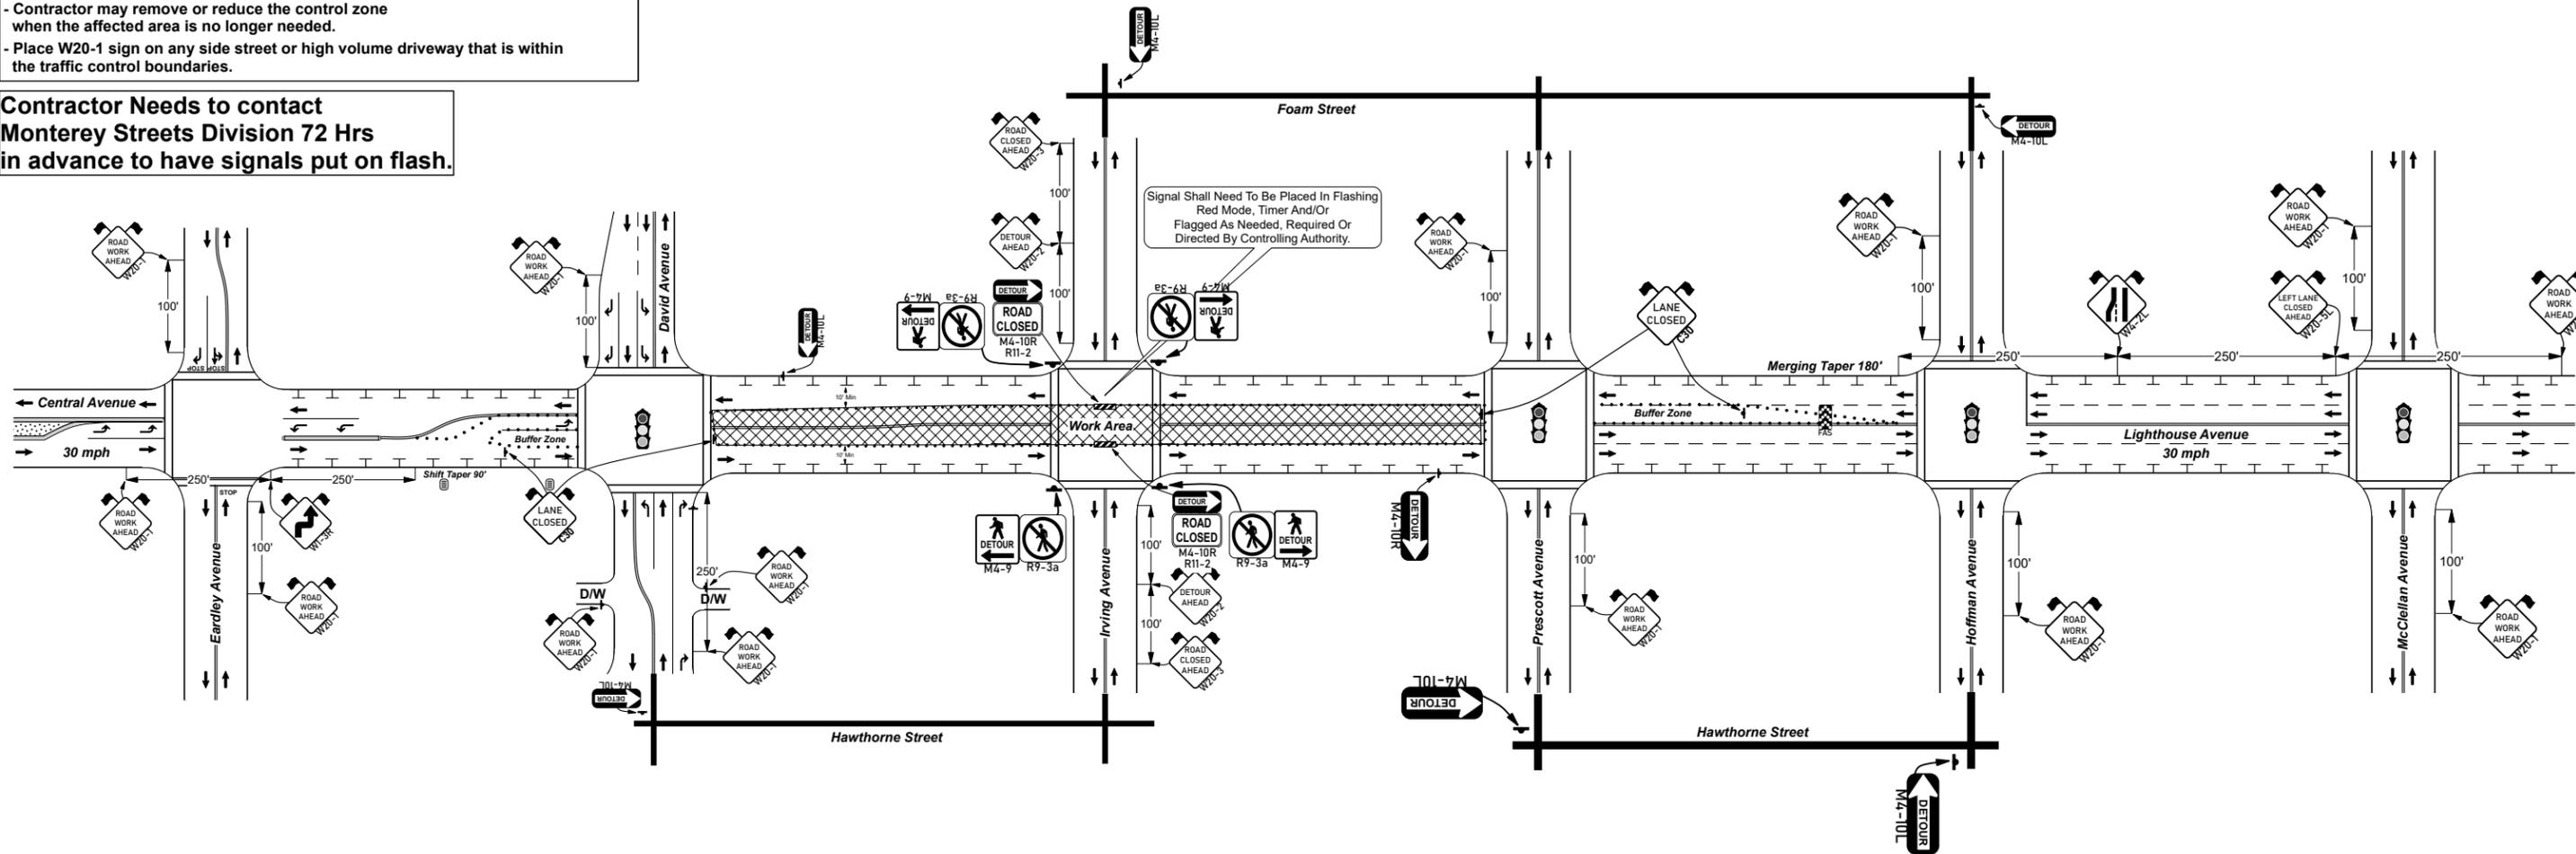


Manifest	
288 x	Channelizers/Delineators (+/-)
50 x	Sign Flags
39 x	Sign Stand
14 x	W20-1 Road Work Ahead
6 x	M4-10L Detour Left
4 x	C30 Lane Closed
4 x	R9-3a Sidewalk Closed
3 x	M4-10R Detour Right
2 x	M4-9 Ped Detour Left
2 x	M4-9 Ped Detour Right
2 x	R11-2 Road Closed
2 x	Type 3 Barricade
2 x	W20-2 Detour Ahead
2 x	W20-3 Road Closed Ahead
1 x	Flashing Arrow Sign
1 x	W1-3R Lane Shift Right
1 x	W20-5L Left Lane Closed Ahead
1 x	W4-2L Left Lane Merge

Legend	
	Channelizers/Delineators (+/-)
	Flashing Arrow Sign
	No Parking Signage
	Sign Stand
	Type 3 Barricade
	Work Area

Emergency Contact Information: Kyle Passey 831-253-8010 kpassey@teichert.com

	Teichert Construction	WORKING HOURS -	Contractor Shall Maintain Access To All Residents, Businesses, Pedestrians & Emergency Vehicles At All Times
	Road Repairs & Improvements	Job/P.O. # 12136.00	
	Lighthouse Avenue	Date Created - 11/8/2023	
	City of Monterey, CA	Drawing Not To Scale	


Contractor may implement the use of flagger(s) when needed or directed depending on vehicle speeds, volume & road conditions to help slow or stop traffic. C9A & W3-4 signage in addition to this plan, shall be spaced in all directions (See "Table A" & General Notes).

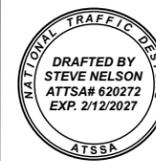

kpassey@teichert.com

831-253-8010

Emergency Contact Information: Kyle Passey

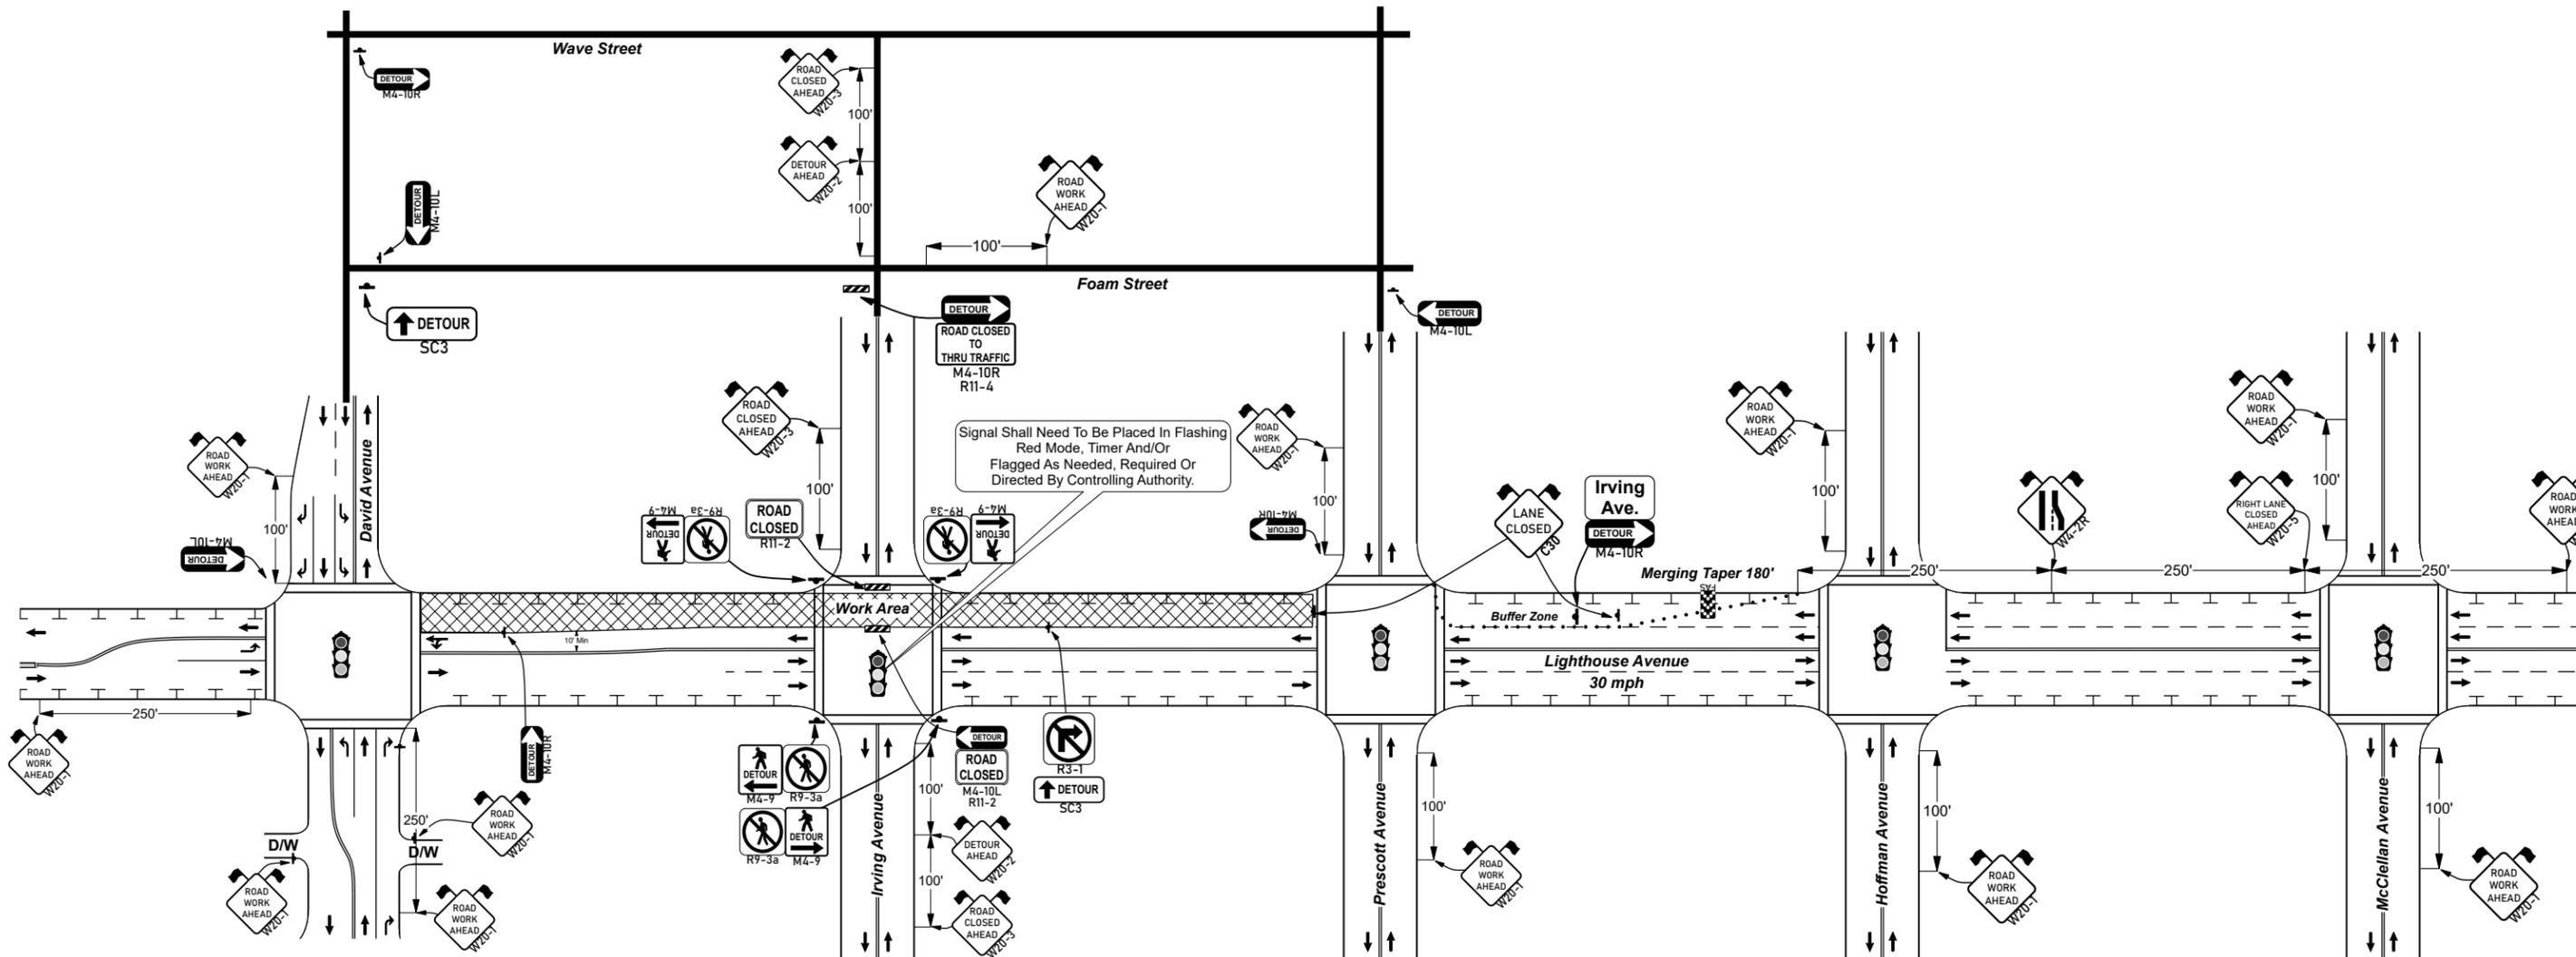

SEE GENERAL NOTES ON COVER PAGE.

NOTES:

- Contractor shall maintain access to all driveways, pedestrians & emergency vehicles within the affected area's, unless otherwise noted.
- Contractor shall maintain a safe "ADA" compliant accessible pedestrian travel way at all times & have a designated escort to assist if needed.
- Contractor shall perform all appropriate measures to uphold the safety of any bicyclists within the affected areas.
- Contractor shall post temporary "No Parking" signage within all affected areas 72 hours before the start of work. notify all affected residents/businesses.
- Contractor may remove or reduce the control zone when the affected area is no longer needed.
- Place W20-1 sign on any side street or high volume driveway that is within the traffic control boundaries.

Contractor Needs to contact Monterey Streets Division 72 Hrs in advance to have signals put on flash.

Manifest

- 44 x Sign Flags
- 36 x Channelizers/Delineators (+/-)
- 36 x Sign Stand
- 13 x W20-1 Road Work Ahead
- 5 x M4-10R Detour Right
- 4 x M4-10L Detour Left
- 4 x R9-3a Sidewalk Closed
- 3 x Type 3 Barricade
- 3 x W20-3 Road Closed Ahead
- 2 x C30 Lane Closed
- 2 x M4-9 Ped Detour Left
- 2 x M4-9 Ped Detour Right
- 2 x R11-2 Road Closed
- 2 x SC3 Detour Straight
- 2 x W20-2 Detour Ahead
- 1 x Flashing Arrow Sign
- 1 x R11-4 Road Closed To Thru Traffic
- 1 x R3-1 No Right Turn
- 1 x W20-5 Right Lane Closed Ahead
- 1 x W4-2R Right Lane Merge

Legend

- Channelizers/Delineators (+/-)
- ⚡ Flashing Arrow Sign
- ▬ Sign Stand
- ▬ Type 3 Barricade
- ▭ Work Area




Teichert Construction
Road Repairs & Improvements
Lighthouse Avenue
City of Monterey, CA

WORKING HOURS -
Job/P.O. # 12136.00
Date Created - 11/8/2023
Drawing Not To Scale

Contractor Shall Maintain Access To All Residents, Businesses, Pedestrians & Emergency Vehicles At All Times


Contractor may implement the use of flagger(s) when needed or directed depending on vehicle speeds, volume & road conditions to help slow or stop traffic. C9A & W3-4 signage in addition to this plan, shall be spaced in all directions (See "Table A" & General Notes).

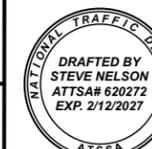

kpassey@teichert.com

831-253-8010

Emergency Contact Information: Kyle Passey

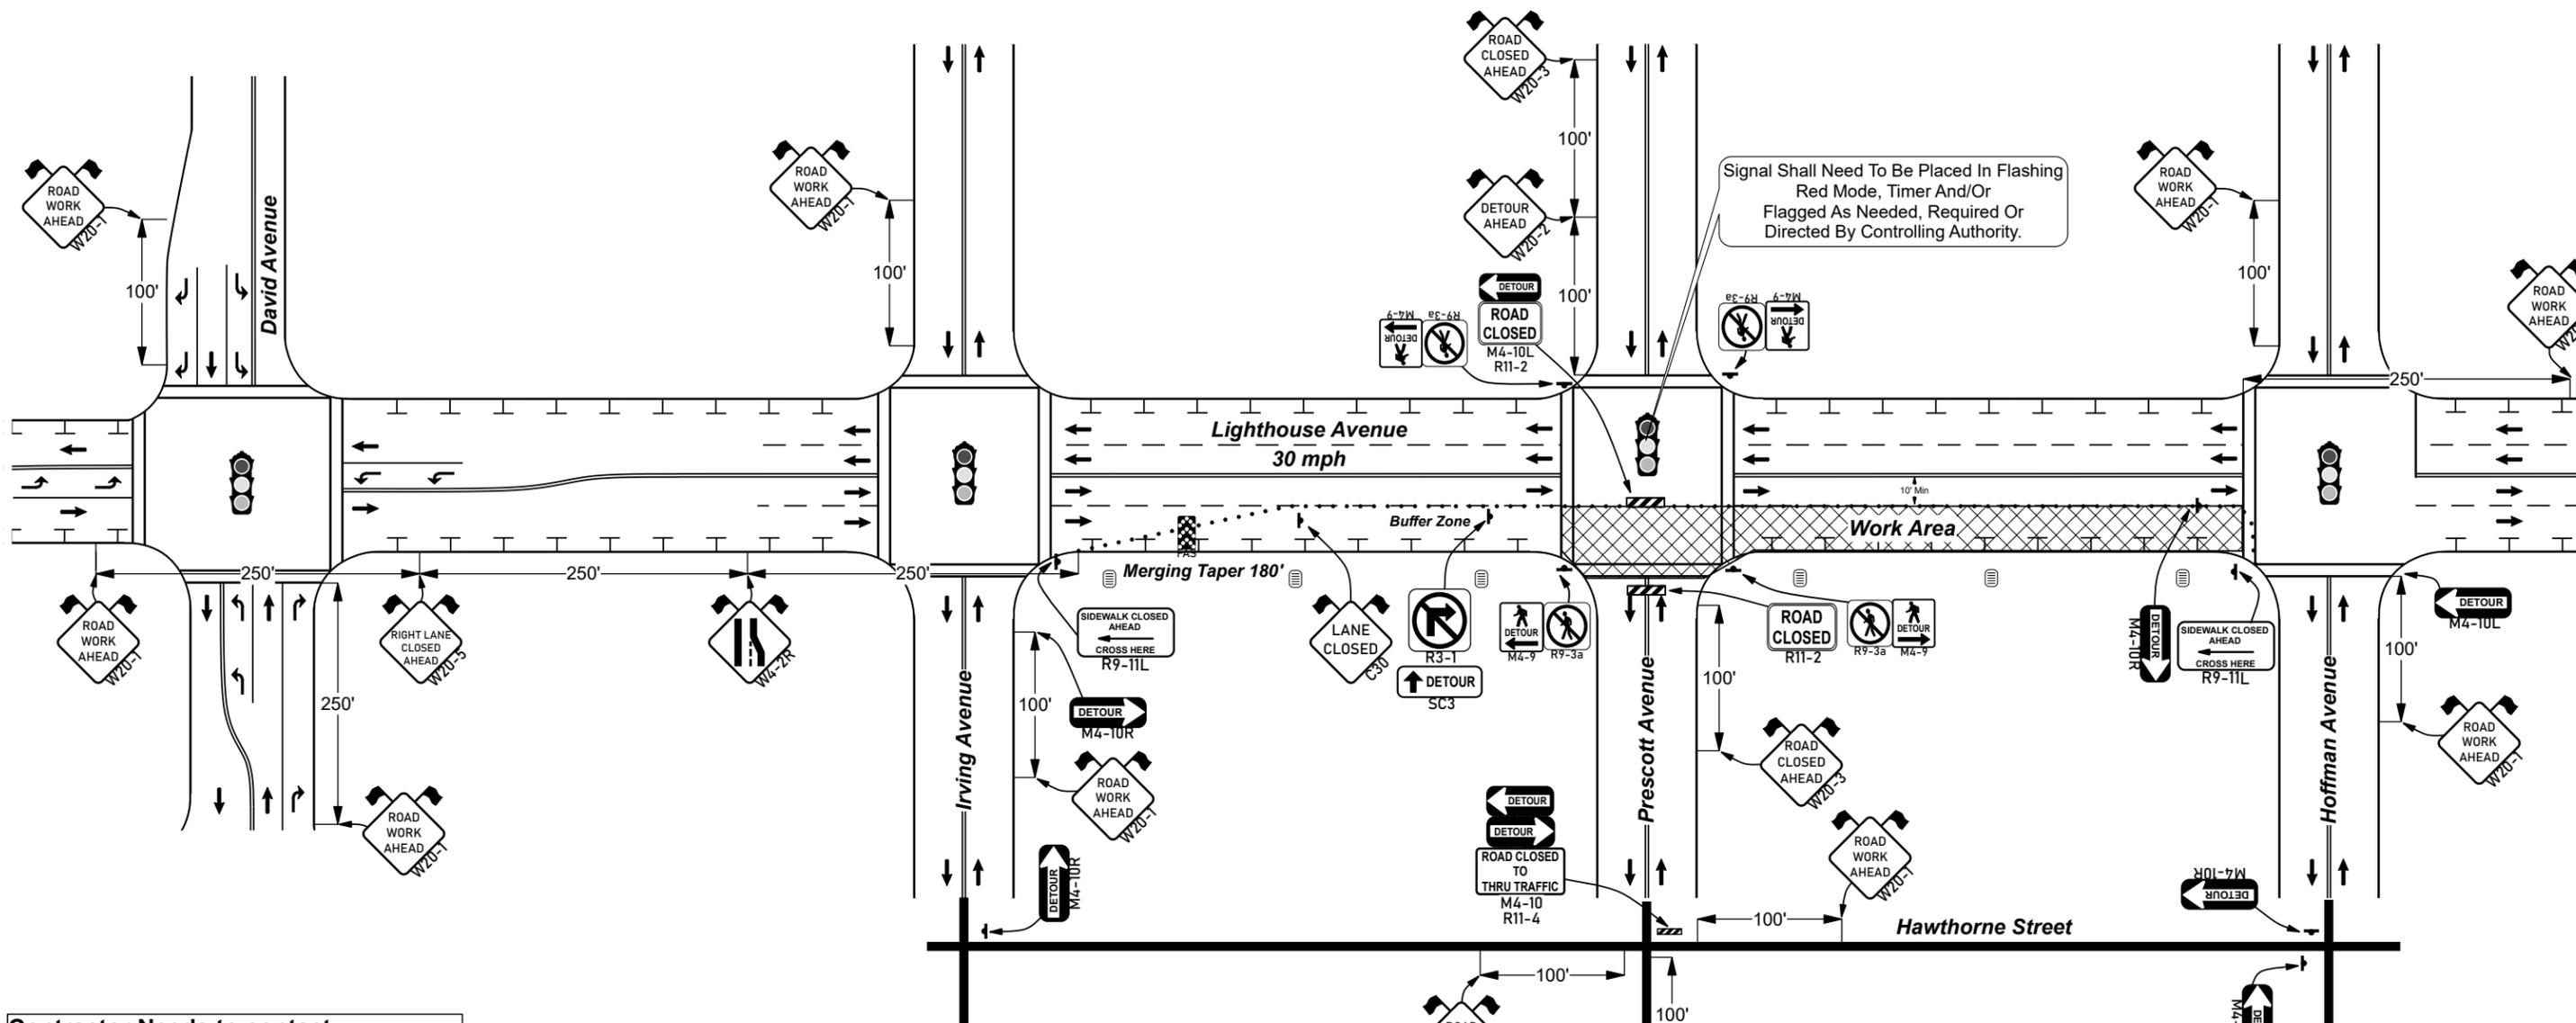

Contractor Needs to contact Monterey Streets Division 72 Hrs in advance to have signals put on flash.

SEE GENERAL NOTES ON COVER PAGE.

NOTES:

- Contractor shall maintain access to all driveways, pedestrians & emergency vehicles within the affected area's, unless otherwise noted.
- Contractor shall maintain a safe "ADA" compliant accessible pedestrian travel way at all times & have a designated escort to assist if needed.
- Contractor shall perform all appropriate measures to uphold the safety of any bicyclists within the affected areas.
- Contractor shall post temporary "No Parking" signage within all affected areas 72 hours before the start of work. notify all affected residents/businesses.
- Contractor may remove or reduce the control zone when the affected area is no longer needed.
- Place W20-1 sign on any side street or high volume driveway that is within the traffic control boundaries.

Manifest	
91 x	Channelizers/Delineators (+/-)
36 x	Sign Flags
29 x	Sign Stand
10 x	W20-1 Road Work Ahead
5 x	M4-10R Detour Right
4 x	M4-10L Detour Left
4 x	R9-3a Sidewalk Closed
3 x	Type 3 Barricade
3 x	W20-3 Road Closed Ahead
2 x	M4-9 Ped Detour Left
2 x	M4-9 Ped Detour Right
2 x	R11-2 Road Closed
2 x	R9-11L Sidewalk Closed Ahead
2 x	W20-2 Detour Ahead
1 x	C30 Lane Closed
1 x	Flashing Arrow Sign
1 x	Flashing Arrow Sign
1 x	R11-4 Road Closed To Thru Traffic
1 x	R3-1 No Right Turn
1 x	SC3 Detour Straight
1 x	W20-5 Right Lane Closed Ahead
1 x	W4-2R Right Lane Merge

Legend	
	Channelizers/Delineators (+/-)
	Flashing Arrow Sign
	No Parking Signage
	Sign Stand
	Type 3 Barricade
	Work Area




Teichert Construction
Road Repairs & Improvements
Lighthouse Avenue
City of Monterey, CA

WORKING HOURS -
Job/P.O. # 12136.00
Date Created - 11/8/2023
Drawing Not To Scale

Contractor Shall Maintain Access To All Residents, Businesses, Pedestrians & Emergency Vehicles At All Times

Contractor may implement the use of flagger(s) when needed or directed depending on vehicle speeds, volume & road conditions to help slow or stop traffic. C9A & W3-4 signage in addition to this plan, shall be spaced in all directions (See "Table A" & General Notes).

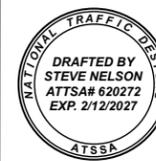


SEE GENERAL NOTES ON COVER PAGE.

NOTES:

- Contractor shall maintain access to all driveways, pedestrians & emergency vehicles within the affected area's, unless otherwise noted.
- Contractor shall maintain a safe "ADA" compliant accessible pedestrian travel way at all times & have a designated escort to assist if needed.
- Contractor shall perform all appropriate measures to uphold the safety of any bicyclists within the affected areas.
- Contractor shall post temporary "No Parking" signage within all affected areas 72 hours before the start of work. notify all affected residents/businesses.
- Contractor may remove or reduce the control zone when the affected area is no longer needed.
- Place W20-1 sign on any side street or high volume driveway that is within the traffic control boundaries.

Contractor Needs to contact Monterey Streets Division 72 Hrs in advance to have signals put on flash.

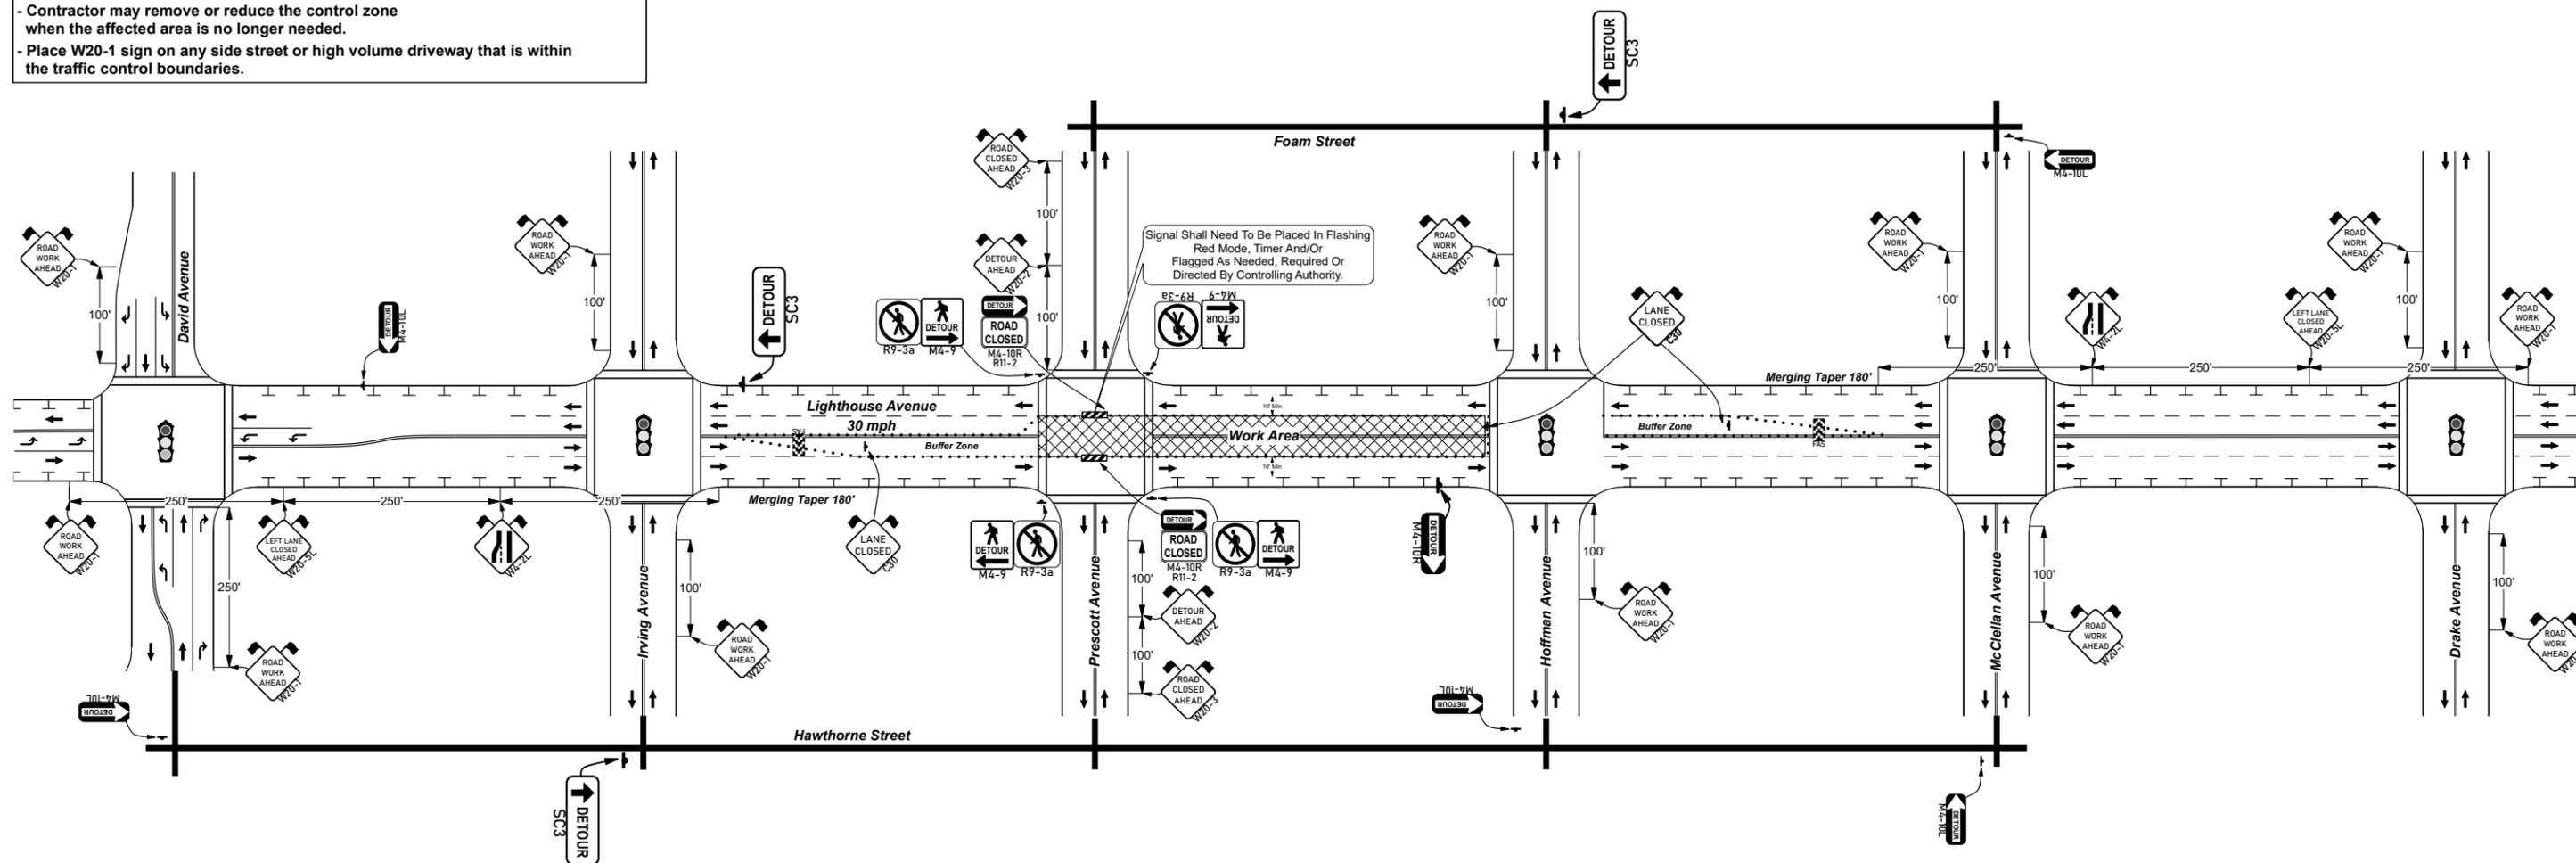

Manifest	
237 x	Channelizers/Delineators (+/-)
46 x	Sign Flags
36 x	Sign Stand
12 x	W20-1 Road Work Ahead
5 x	M4-10L Detour Left
4 x	R9-3a Sidewalk Closed
3 x	C30 Lane Closed
3 x	M4-10R Detour Right
3 x	SC3 Detour Straight
2 x	Flashing Arrow Sign
2 x	M4-9 Ped Detour Left
2 x	M4-9 Ped Detour Right
2 x	R11-2 Road Closed
2 x	Type 3 Barricade
2 x	W20-2 Detour Ahead
2 x	W20-3 Road Closed Ahead
2 x	W20-5L Left Lane Closed Ahead
2 x	W4-2L Left Lane Merge

Legend	
	Channelizers/Delineators (+/-)
	Flashing Arrow Sign
	Sign Stand
	Type 3 Barricade
	Work Area

Emergency Contact Information: Kyle Passey 831-253-8010 kpassey@teichert.com


	Teichert Construction	WORKING HOURS -	Contractor Shall Maintain Access To All Residents, Businesses, Pedestrians & Emergency Vehicles At All Times
	Road Repairs & Improvements	Job/P.O. # 12136.00	
	Lighthouse Avenue	Date Created - 11/8/2023	
	City of Monterey, CA	Drawing Not To Scale	

NATIONAL TRAFFIC DESIGNS
DRAFTED BY
STEVE NELSON
ATSSA# 620272
EXP. 2/12/2027
ATSSA

NATIONAL TRAFFIC DESIGNS

ENGINEER & DESIGN DISCLAIMER: NATIONAL TRAFFIC DESIGNS TAKES NO RESPONSIBILITIES IN THE CASE OF ANY ACCIDENT, INJURY OR DEATH FROM THE USE OF THESE PLANS. NATIONAL TRAFFIC DESIGNS HAS PREPARED THESE PLANS AS A DRAFT TO BE USED IN THE DISCRETION OF THE CONTRACTOR & THOSE CERTIFIED ON SITE FOLLOWING ALL AGENCY GUIDLINES.

Emergency Contact Information: Kyle Passey 831-253-8010 kpassey@teichert.com

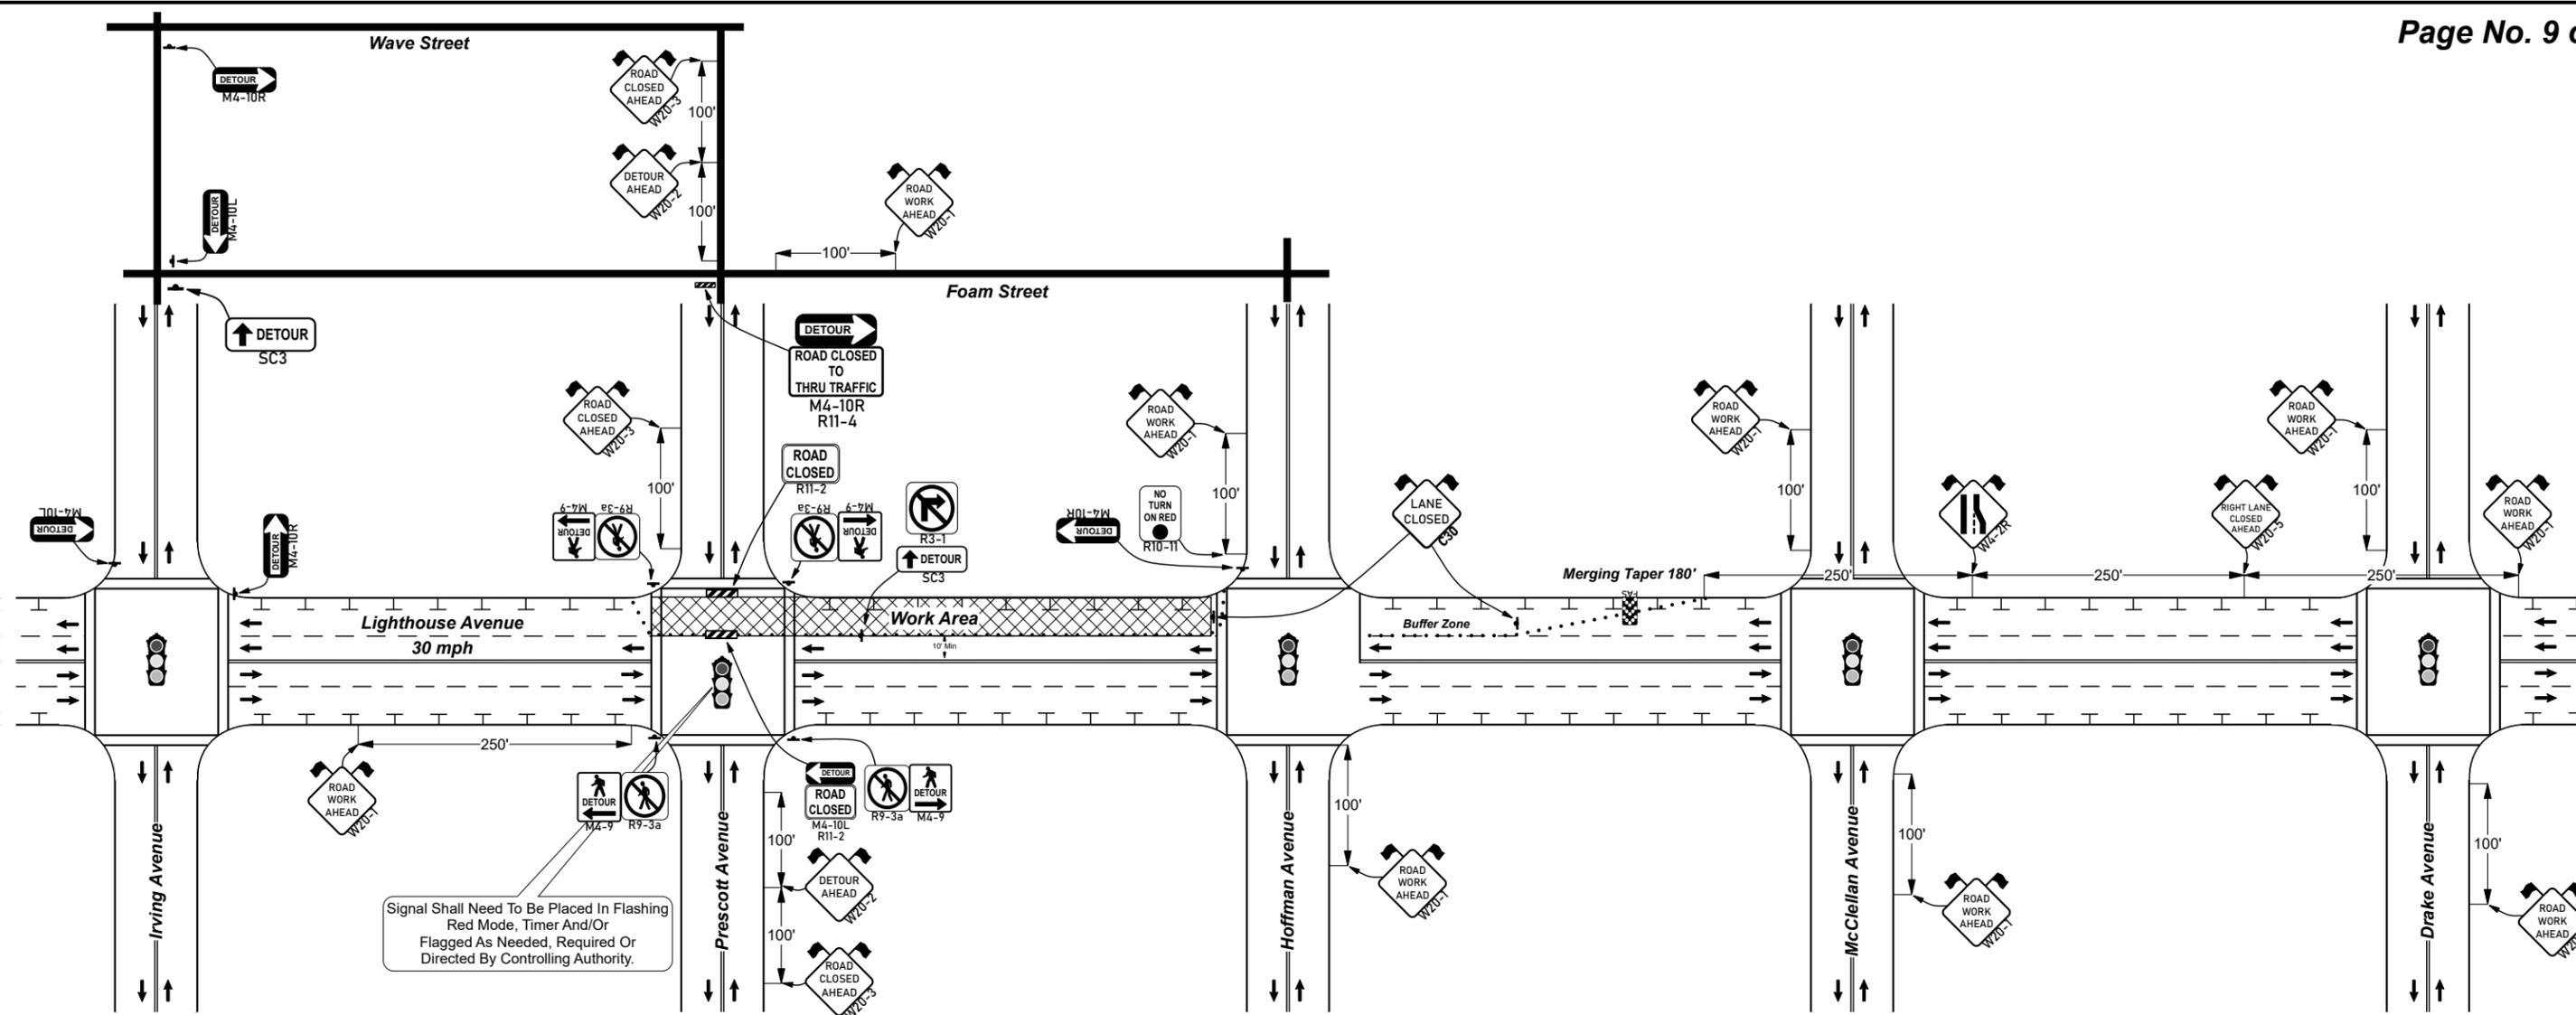

Signal Shall Need To Be Placed In Flashing Red Mode, Timer And/OR Flagged As Needed, Required Or Directed By Controlling Authority.

Contractor Needs to contact Monterey Streets Division 72 Hrs in advance to have signals put on flash.

SEE GENERAL NOTES ON COVER PAGE.

NOTES:

- Contractor shall maintain access to all driveways, pedestrians & emergency vehicles within the affected area's, unless otherwise noted.
- Contractor shall maintain a safe "ADA" compliant accessible pedestrian travel way at all times & have a designated escort to assist if needed.
- Contractor shall perform all appropriate measures to uphold the safety of any bicyclists within the affected areas.
- Contractor shall post temporary "No Parking" signage within all affected areas 72 hours before the start of work. notify all affected residents/businesses.
- Contractor may remove or reduce the control zone when the affected area is no longer needed.
- Place W20-1 sign on any side street or high volume driveway that is within the traffic control boundaries.

Manifest	
89 x	Channelizers/Delineators (+/-)
36 x	Sign Flags
29 x	Sign Stand
9 x	W20-1 Road Work Ahead
4 x	M4-10R Detour Right
4 x	R9-3a Sidewalk Closed
3 x	M4-10L Detour Left
3 x	Type 3 Barricade
3 x	W20-3 Road Closed Ahead
2 x	C30 Lane Closed
2 x	M4-9 Ped Detour Left
2 x	M4-9 Ped Detour Right
2 x	R11-2 Road Closed
2 x	SC3 Detour Straight
2 x	W20-2 Detour Ahead
1 x	Flashing Arrow Sign
1 x	R10-11 No Turn On Red
1 x	R11-4 Road Closed To Thru Traffic
1 x	R3-1 No Right Turn
1 x	W20-5 Right Lane Closed Ahead
1 x	W4-2R Right Lane Merge

Legend	
	Channelizers/Delineators (+/-)
	Flashing Arrow Sign
	Sign Stand
	Type 3 Barricade
	Work Area

	Teichert Construction	WORKING HOURS -	Contractor Shall Maintain Access To All Residents, Businesses, Pedestrians & Emergency Vehicles At All Times
	Road Repairs & Improvements	Job/P.O. # 12136.00	
	Lighthouse Avenue	Date Created - 11/8/2023	
	City of Monterey, CA	Drawing Not To Scale	


Contractor may implement the use of flagger(s) when needed or directed depending on vehicle speeds, volume & road conditions to help slow or stop traffic. C9A & W3-4 signage in addition to this plan, shall be spaced in all directions (See "Table A" & General Notes).



kpassey@teichert.com

831-253-8010

Emergency Contact Information: Kyle Passey

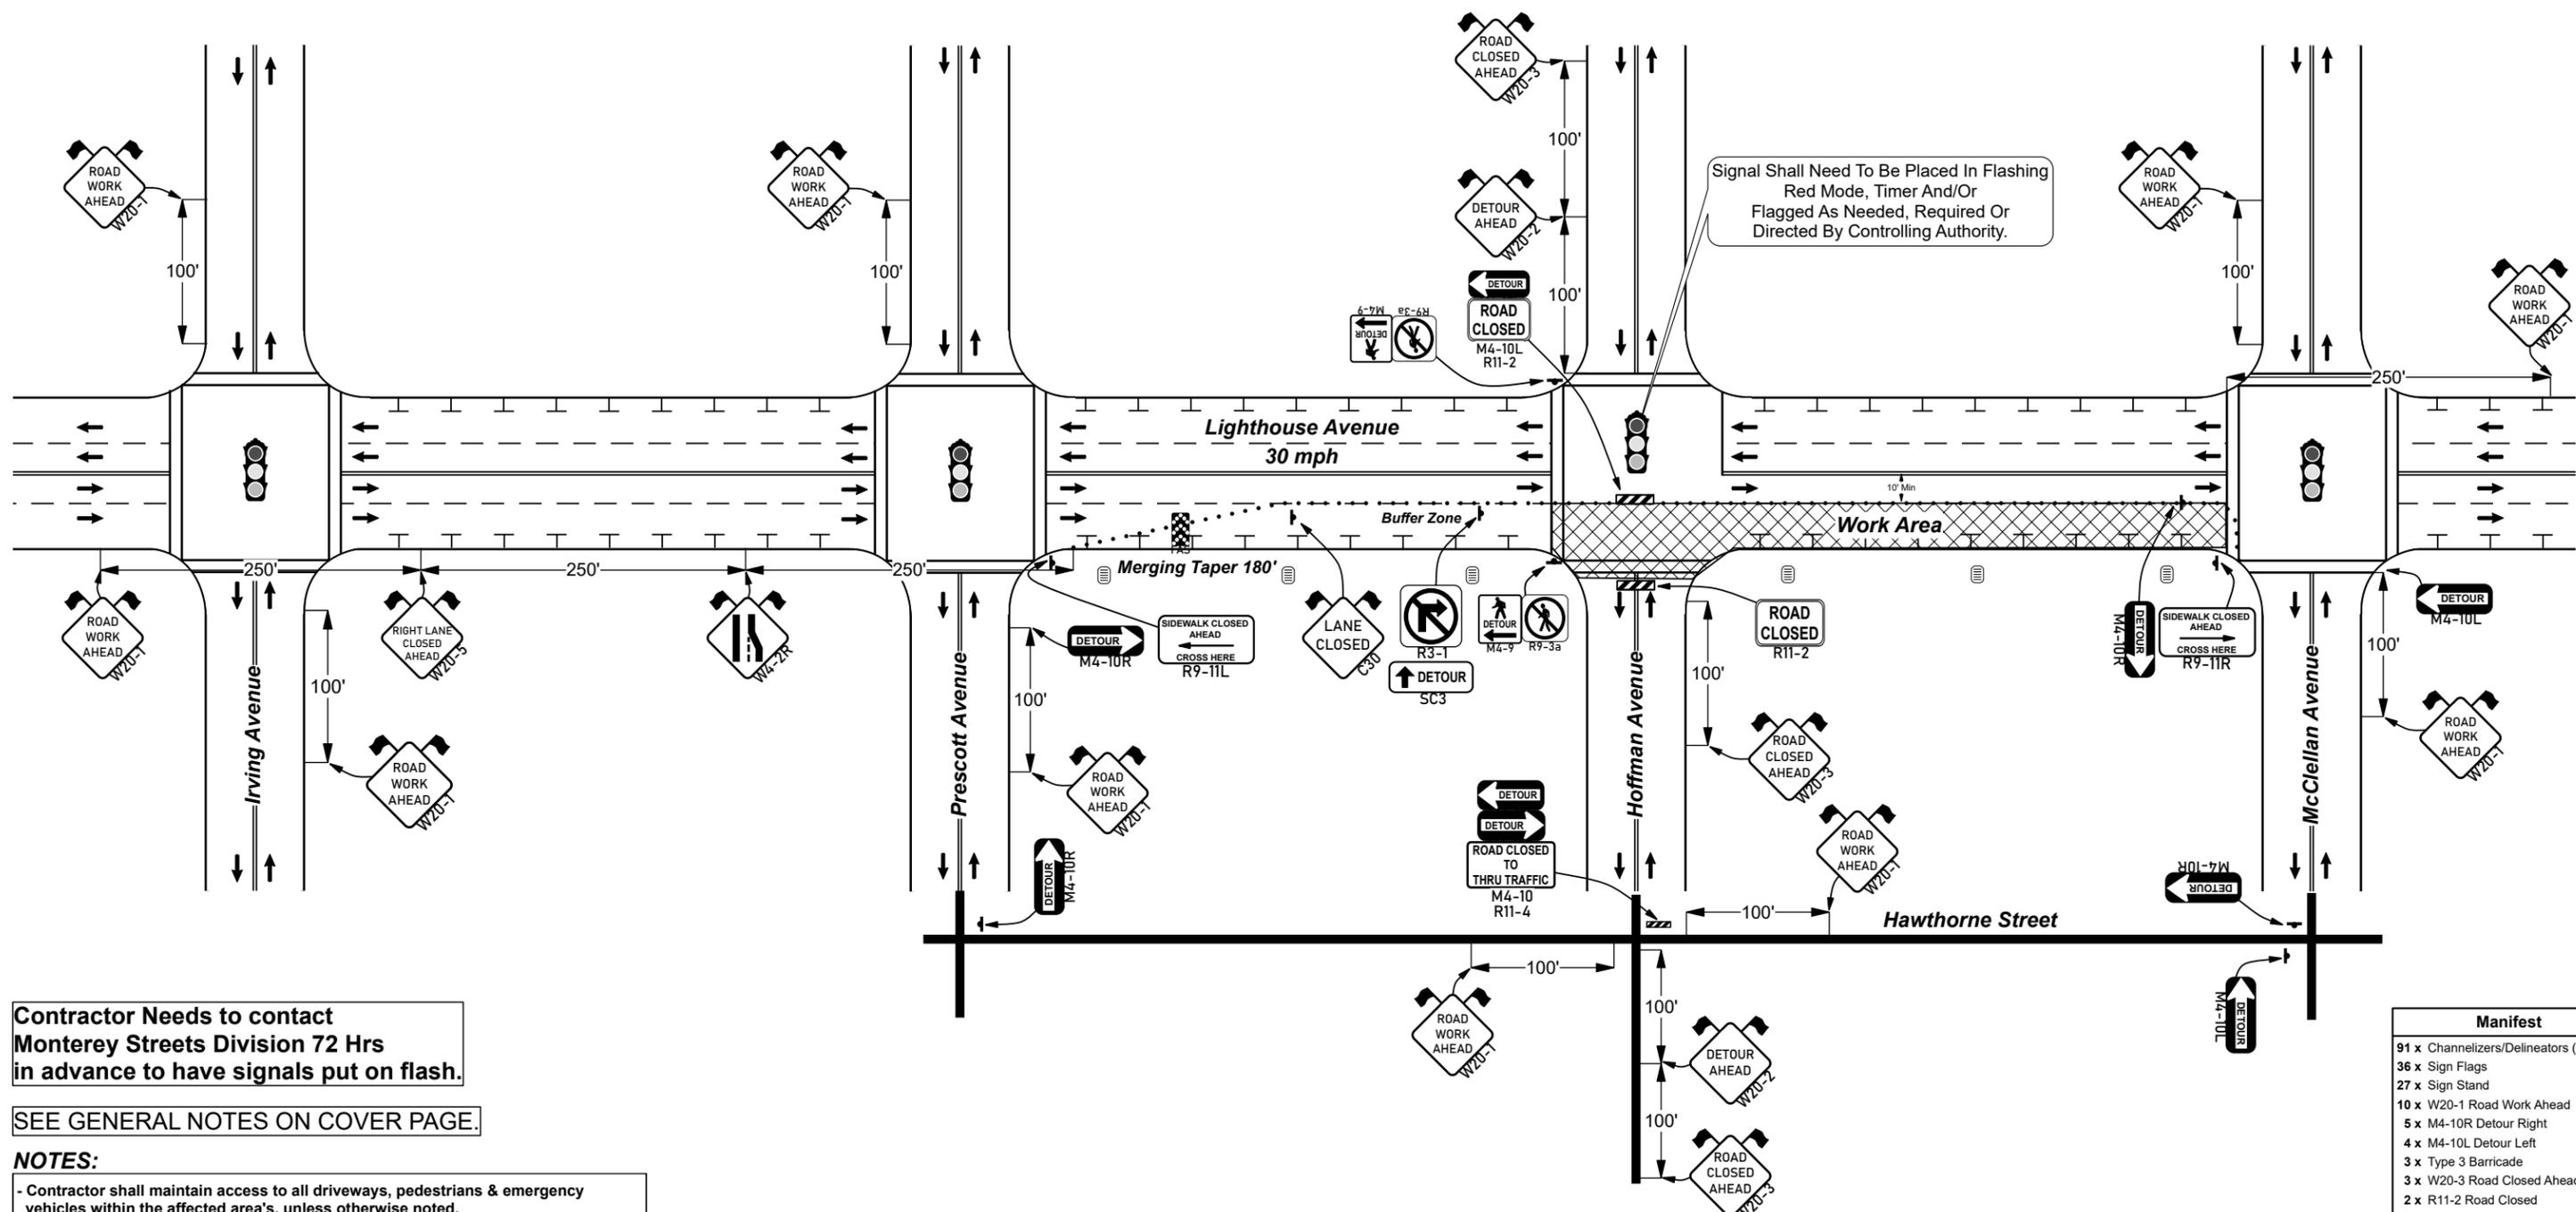

Contractor Needs to contact Monterey Streets Division 72 Hrs in advance to have signals put on flash.

SEE GENERAL NOTES ON COVER PAGE.

NOTES:

- Contractor shall maintain access to all driveways, pedestrians & emergency vehicles within the affected area's, unless otherwise noted.
- Contractor shall maintain a safe "ADA" compliant accessible pedestrian travel way at all times & have a designated escort to assist if needed.
- Contractor shall perform all appropriate measures to uphold the safety of any bicyclists within the affected areas.
- Contractor shall post temporary "No Parking" signage within all affected areas 72 hours before the start of work. notify all affected residents/businesses.
- Contractor may remove or reduce the control zone when the affected area is no longer needed.
- Place W20-1 sign on any side street or high volume driveway that is within the traffic control boundaries.

Manifest	
91 x	Channelizers/Delineators (+/-)
36 x	Sign Flags
27 x	Sign Stand
10 x	W20-1 Road Work Ahead
5 x	M4-10R Detour Right
4 x	M4-10L Detour Left
3 x	Type 3 Barricade
3 x	W20-3 Road Closed Ahead
2 x	R11-2 Road Closed
2 x	R9-3a Sidewalk Closed
2 x	W20-2 Detour Ahead
1 x	C30 Lane Closed
1 x	Flashing Arrow Sign
1 x	M4-9 Ped Detour Left
1 x	M4-9 Ped Detour Right
1 x	R11-4 Road Closed To Thru Traffic
1 x	R3-1 No Right Turn
1 x	R9-11L Sidewalk Closed Ahead
1 x	R9-11R Sidewalk Closed Ahead
1 x	SC3 Detour Straight
1 x	W20-5 Right Lane Closed Ahead
1 x	W4-2R Right Lane Merge

Legend	
	Channelizers/Delineators (+/-)
	Flashing Arrow Sign
	No Parking Signage
	Sign Stand
	Type 3 Barricade
	Work Area



Teichert Construction
Road Repairs & Improvements
Lighthouse Avenue
City of Monterey, CA


WORKING HOURS -
Job/P.O. # 12136.00
Date Created - 11/8/2023
Drawing Not To Scale

Contractor Shall Maintain Access To All Residents, Businesses, Pedestrians & Emergency Vehicles At All Times

Contractor may implement the use of flagger(s) when needed or directed depending on vehicle speeds, volume & road conditions to help slow or stop traffic. C9A & W3-4 signage in addition to this plan, shall be spaced in all directions (See "Table A" & General Notes).



Emergency Contact Information: Kyle Passey 831-253-8010 kpassey@teichert.com

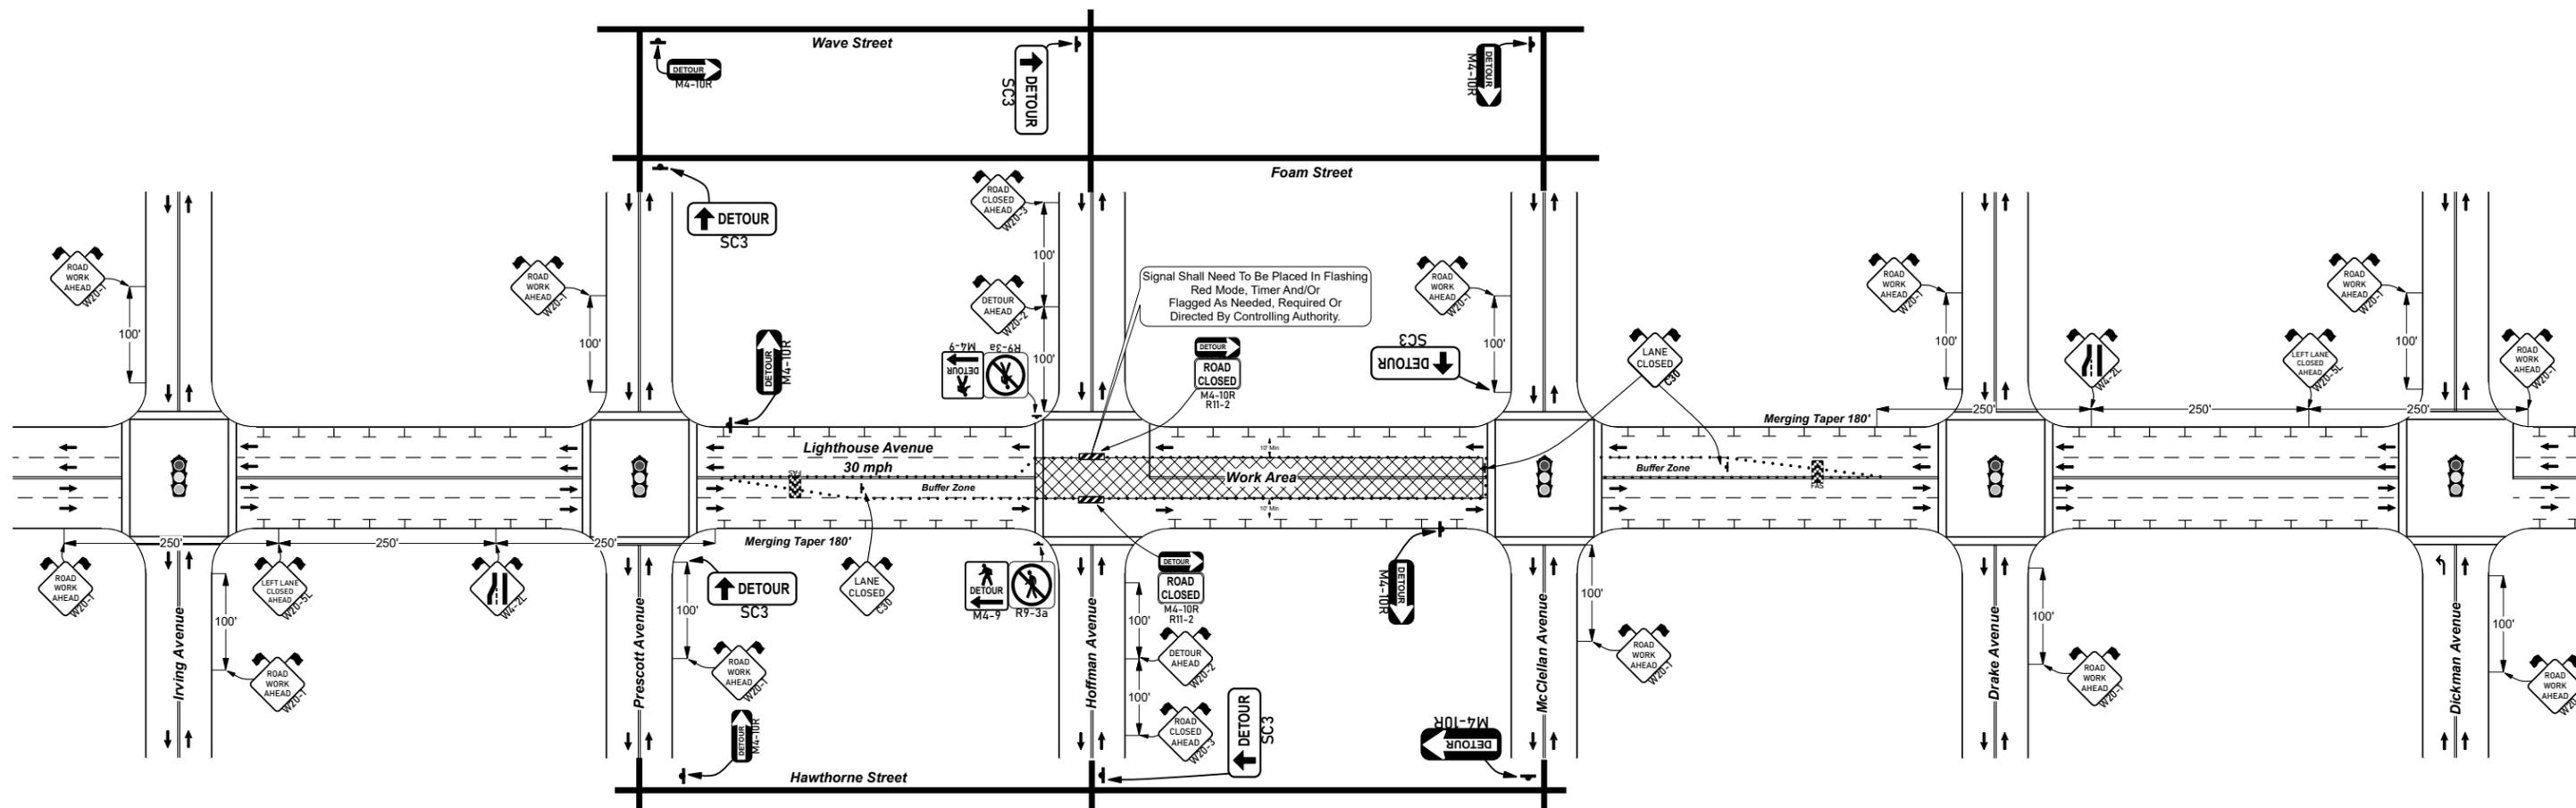

Contractor Needs to contact Monterey Streets Division 72 Hrs in advance to have signals put on flash.

SEE GENERAL NOTES ON COVER PAGE.

NOTES:

- Contractor shall maintain access to all driveways, pedestrians & emergency vehicles within the affected area's, unless otherwise noted.
- Contractor shall maintain a safe "ADA" compliant accessible pedestrian travel way at all times & have a designated escort to assist if needed.
- Contractor shall perform all appropriate measures to uphold the safety of any bicyclists within the affected areas.
- Contractor shall post temporary "No Parking" signage within all affected areas 72 hours before the start of work. notify all affected residents/businesses.
- Contractor may remove or reduce the control zone when the affected area is no longer needed.
- Place W20-1 sign on any side street or high volume driveway that is within the traffic control boundaries.

Legend	
	Channelizers/Delineators (+/-)
	Flashing Arrow Sign
	Sign Stand
	Type 3 Barricade
	Work Area

Manifest	
237 x	Channelizers/Delineators (+/-)
46 x	Sign Flags
34 x	Sign Stand
12 x	W20-1 Road Work Ahead
8 x	M4-10R Detour Right
5 x	SC3 Detour Straight
3 x	C30 Lane Closed
2 x	Flashing Arrow Sign
2 x	R11-2 Road Closed
2 x	R9-3a Sidewalk Closed
2 x	Type 3 Barricade
2 x	W20-2 Detour Ahead
2 x	W20-3 Road Closed Ahead
2 x	W20-5L Left Lane Closed Ahead
2 x	W4-2L Left Lane Merge
1 x	M4-9 Ped Detour Left
1 x	M4-9 Ped Detour Right



Teichert Construction
Road Repairs & Improvements
Lighthouse Avenue
City of Monterey, CA


WORKING HOURS -
Job/P.O. # 12136.00
Date Created - 11/8/2023
Drawing Not To Scale

Contractor Shall Maintain Access To All Residents, Businesses, Pedestrians & Emergency Vehicles At All Times

Contractor may implement the use of flagger(s) when needed or directed depending on vehicle speeds, volume & road conditions to help slow or stop traffic. C9A & W3-4 signage in addition to this plan, shall be spaced in all directions (See "Table A" & General Notes).



Emergency Contact Information: Kyle Passey 831-253-8010 kpassey@teichert.com

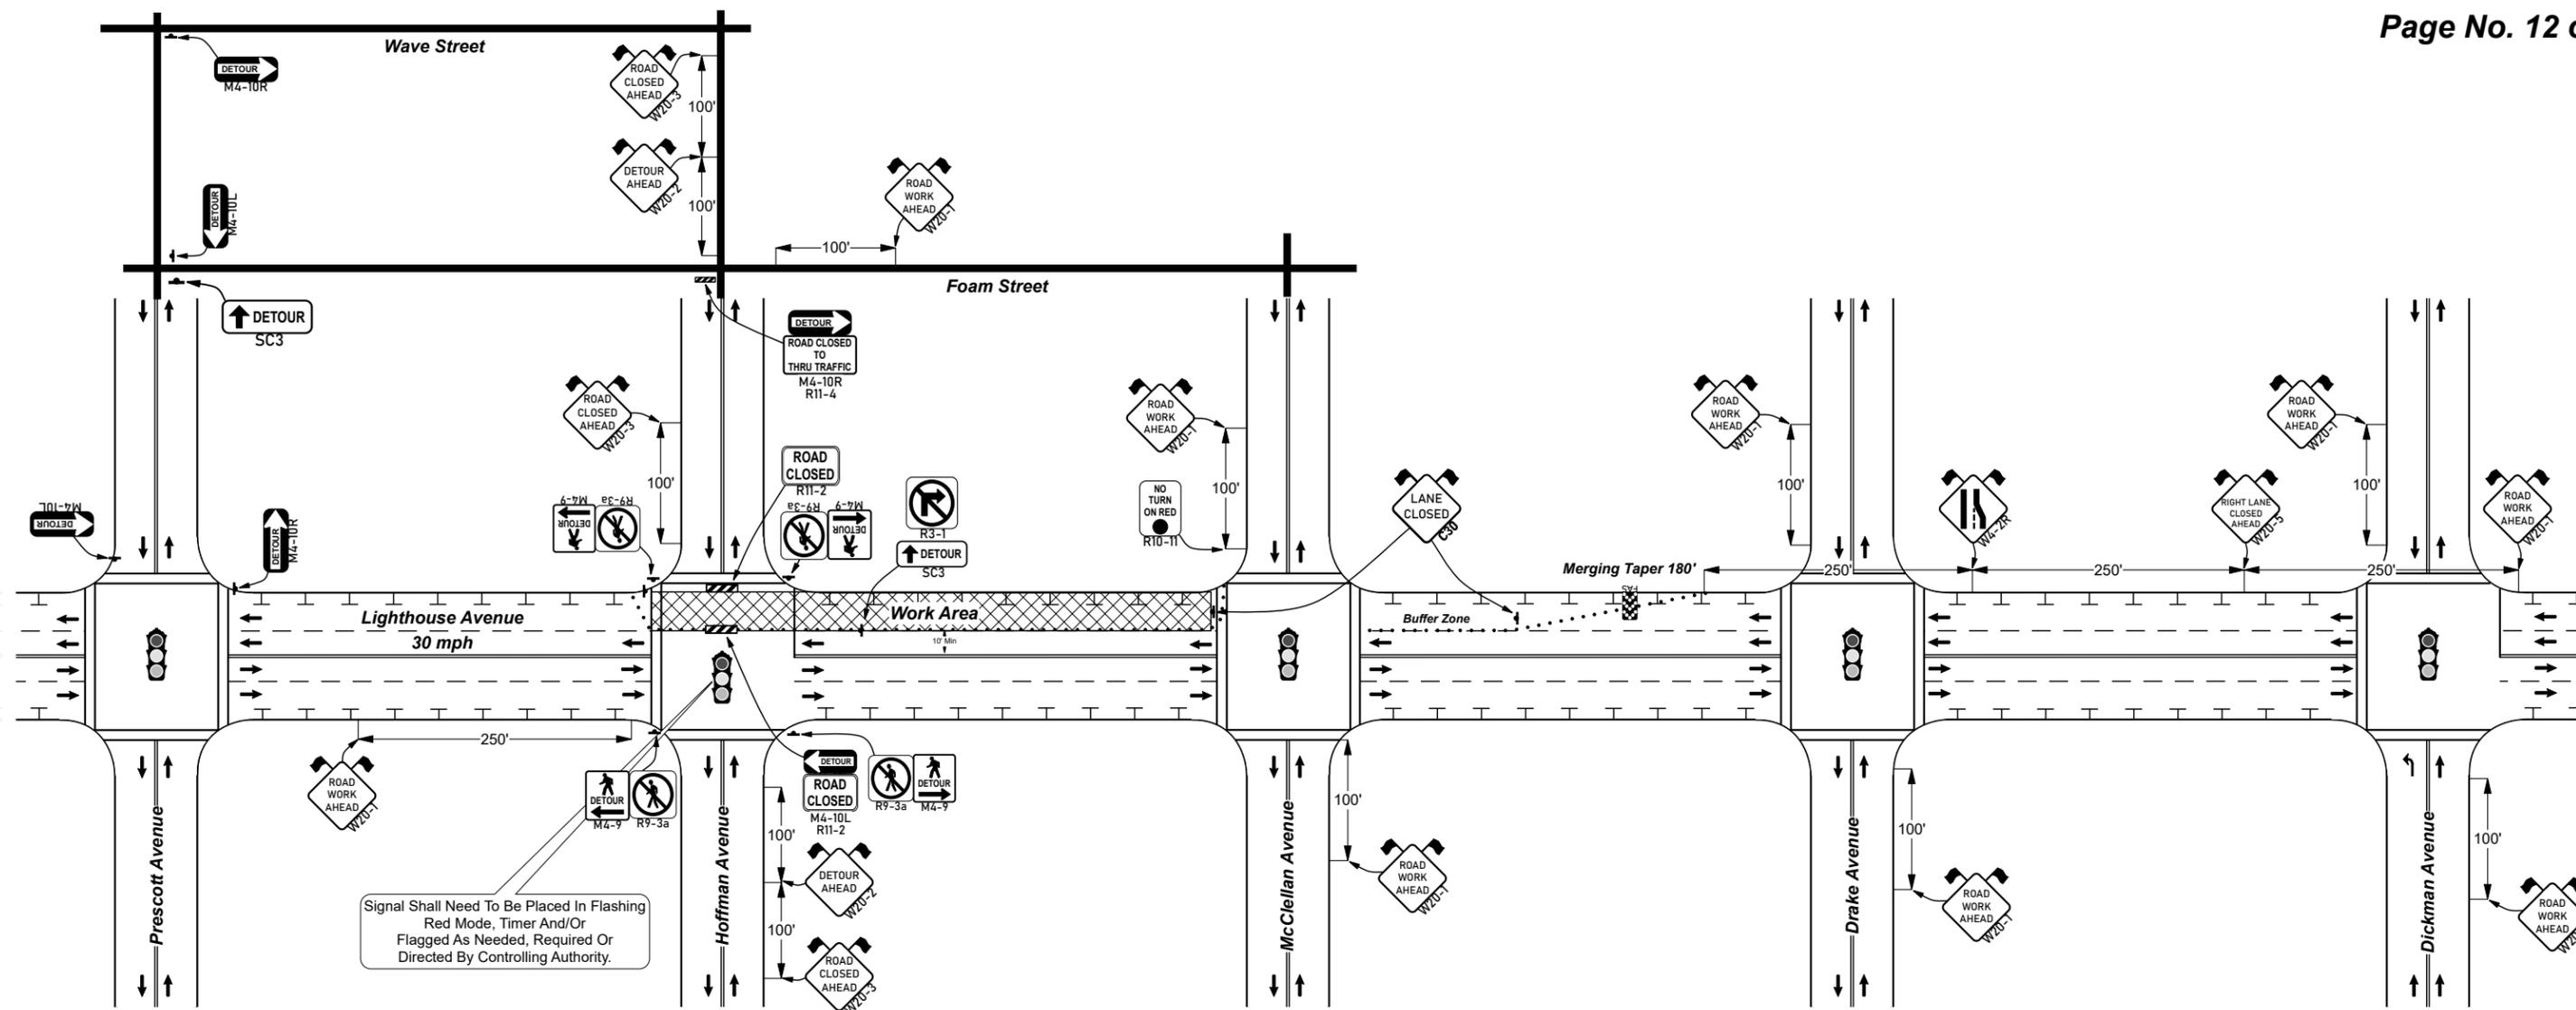

Signal Shall Need To Be Placed In Flashing Red Mode, Timer And/Or Flagged As Needed, Required Or Directed By Controlling Authority.

Contractor Needs to contact Monterey Streets Division 72 Hrs in advance to have signals put on flash.

SEE GENERAL NOTES ON COVER PAGE.

NOTES:

- Contractor shall maintain access to all driveways, pedestrians & emergency vehicles within the affected area's, unless otherwise noted.
- Contractor shall maintain a safe "ADA" compliant accessible pedestrian travel way at all times & have a designated escort to assist if needed.
- Contractor shall perform all appropriate measures to uphold the safety of any bicyclists within the affected areas.
- Contractor shall post temporary "No Parking" signage within all affected areas 72 hours before the start of work. notify all affected residents/businesses.
- Contractor may remove or reduce the control zone when the affected area is no longer needed.
- Place W20-1 sign on any side street or high volume driveway that is within the traffic control boundaries.

Manifest	
89 x	Channelizers/Delineators (+/-)
36 x	Sign Flags
29 x	Sign Stand
9 x	W20-1 Road Work Ahead
4 x	R9-3a Sidewalk Closed
3 x	M4-10L Detour Left
3 x	M4-10R Detour Right
3 x	Type 3 Barricade
3 x	W20-3 Road Closed Ahead
2 x	C30 Lane Closed
2 x	M4-9 Ped Detour Left
2 x	M4-9 Ped Detour Right
2 x	R11-2 Road Closed
2 x	SC3 Detour Straight
2 x	W20-2 Detour Ahead
1 x	Flashing Arrow Sign
1 x	R10-11 No Turn On Red
1 x	R11-4 Road Closed To Thru Traffic
1 x	R3-1 No Right Turn
1 x	W20-5 Right Lane Closed Ahead
1 x	W4-2R Right Lane Merge

Legend	
	Channelizers/Delineators (+/-)
	Flashing Arrow Sign
	Sign Stand
	Type 3 Barricade
	Work Area

	Teichert Construction Road Repairs & Improvements Lighthouse Avenue City of Monterey, CA	WORKING HOURS - Job/P.O. # 12136.00 Date Created - 11/8/2023 Drawing Not To Scale	Contractor Shall Maintain Access To All Residents, Businesses, Pedestrians & Emergency Vehicles At All Times Contractor may implement the use of flagger(s) when needed or directed depending on vehicle speeds, volume & road conditions to help slow or stop traffic. C9A & W3-4 signage in addition to this plan, shall be spaced in all directions (See "Table A" & General Notes).


DRAFTED BY
 STEVE NELSON
 ATSSA# 620272
 EXP. 2/12/2027
 ATSSA

NATIONAL TRAFFIC DESIGNS

kpassey@teichert.com

831-253-8010

Emergency Contact Information: Kyle Passey

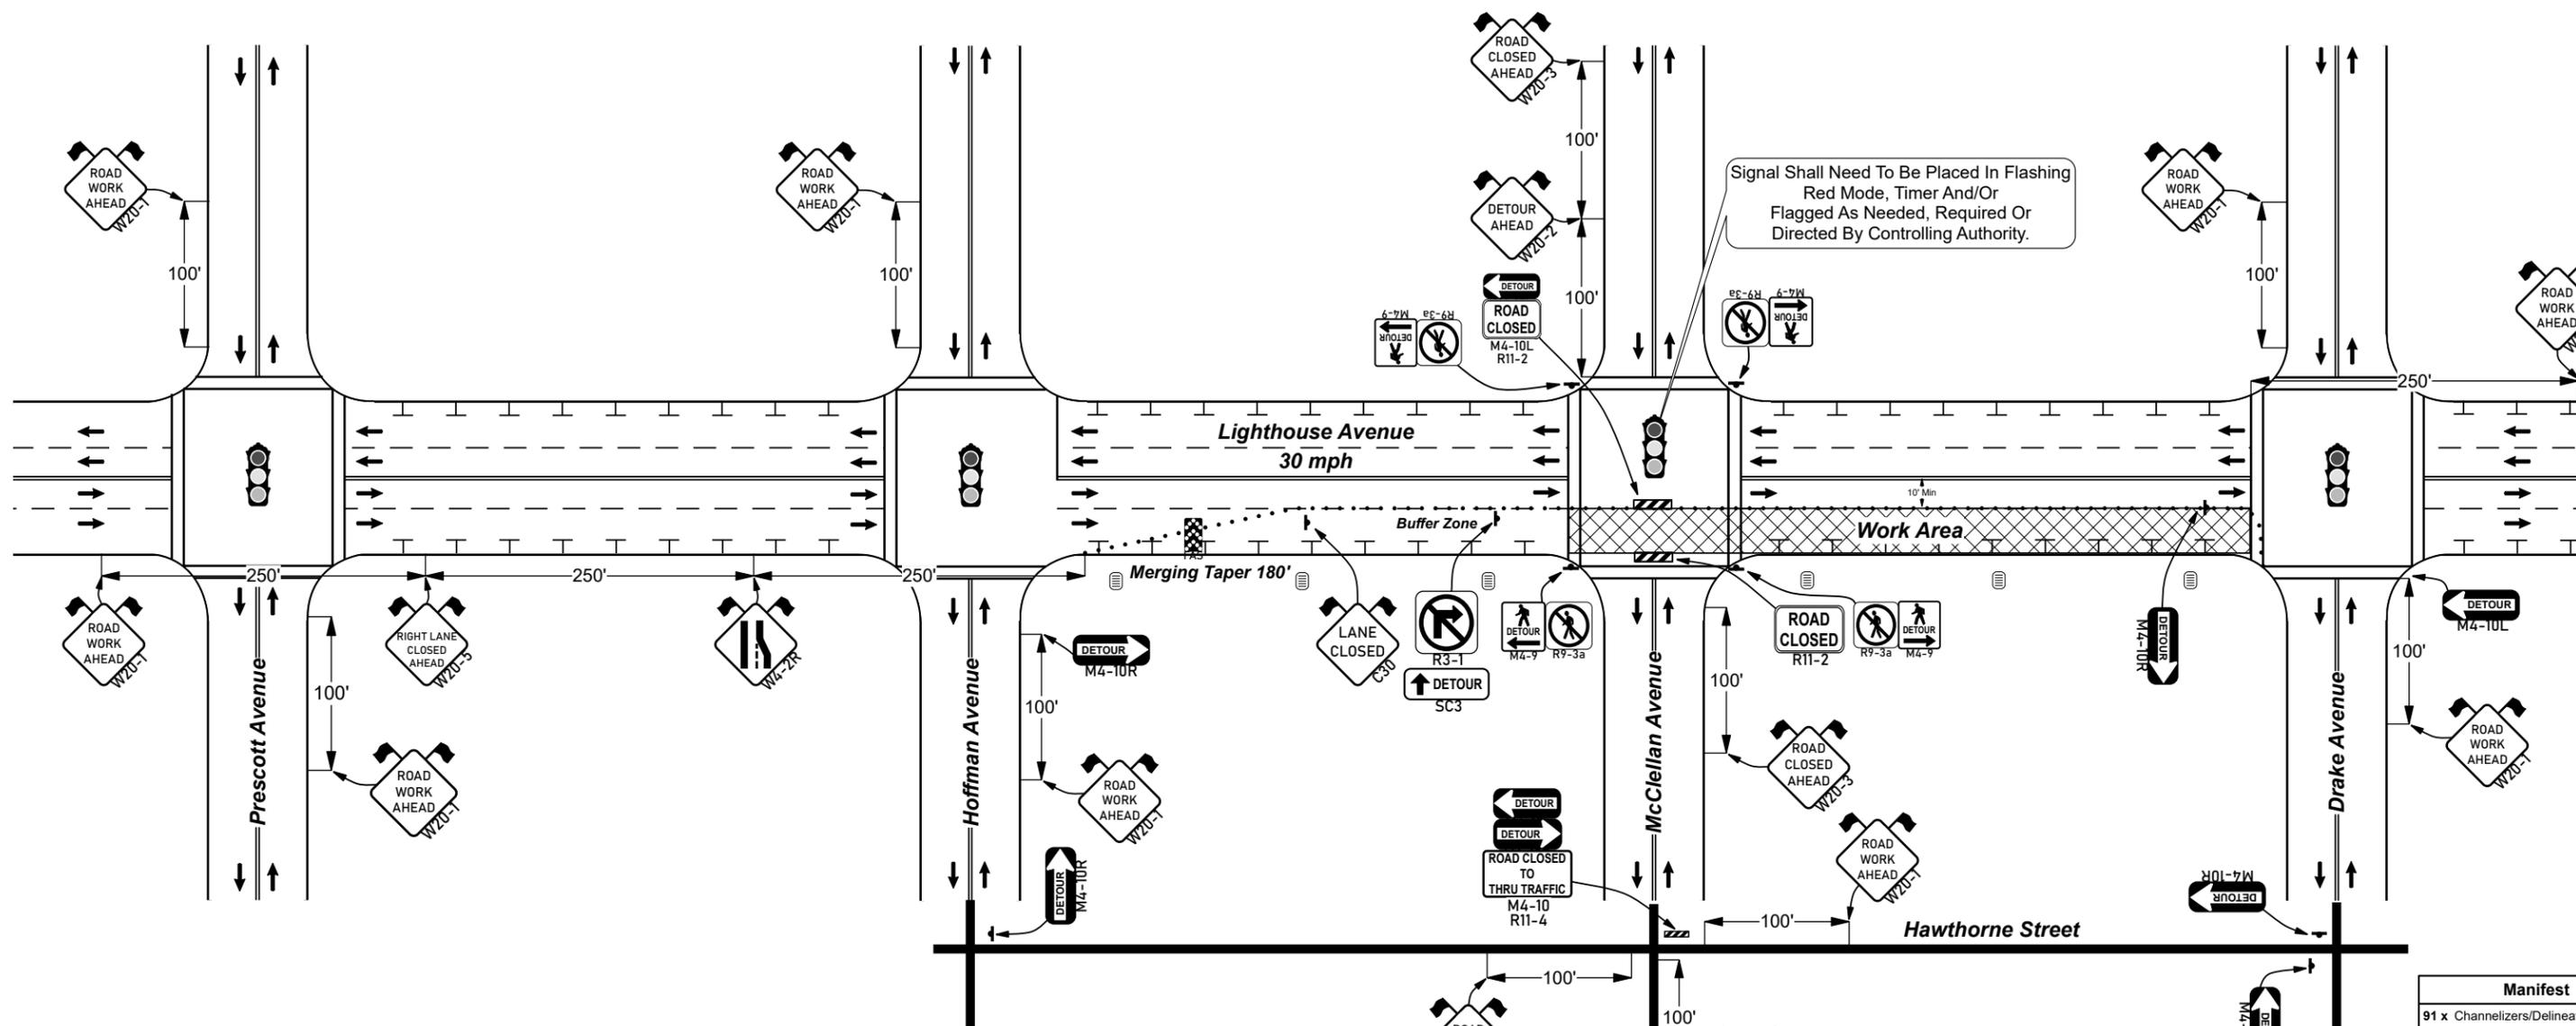

SEE GENERAL NOTES ON COVER PAGE.

NOTES:

- Contractor shall maintain access to all driveways, pedestrians & emergency vehicles within the affected area's, unless otherwise noted.
- Contractor shall maintain a safe "ADA" compliant accessible pedestrian travel way at all times & have a designated escort to assist if needed.
- Contractor shall perform all appropriate measures to uphold the safety of any bicyclists within the affected areas.
- Contractor shall post temporary "No Parking" signage within all affected areas 72 hours before the start of work. notify all affected residents/businesses.
- Contractor may remove or reduce the control zone when the affected area is no longer needed.
- Place W20-1 sign on any side street or high volume driveway that is within the traffic control boundaries.

Contractor Needs to contact Monterey Streets Division 72 Hrs in advance to have signals put on flash.

Manifest	
91 x	Channelizers/Delineators (+/-)
36 x	Sign Flags
27 x	Sign Stand
10 x	W20-1 Road Work Ahead
5 x	M4-10R Detour Right
4 x	M4-10L Detour Left
4 x	R9-3a Sidewalk Closed
3 x	Type 3 Barricade
3 x	W20-3 Road Closed Ahead
2 x	M4-9 Ped Detour Left
2 x	M4-9 Ped Detour Right
2 x	R11-2 Road Closed
2 x	W20-2 Detour Ahead
1 x	C30 Lane Closed
1 x	Flashing Arrow Sign
1 x	R11-4 Road Closed To Thru Traffic
1 x	R3-1 No Right Turn
1 x	SC3 Detour Straight
1 x	W20-5 Right Lane Closed Ahead
1 x	W4-2R Right Lane Merge

Legend	
	Channelizers/Delineators (+/-)
	Flashing Arrow Sign
	No Parking Signage
	Sign Stand
	Type 3 Barricade
	Work Area




Teichert Construction
Road Repairs & Improvements
Lighthouse Avenue
City of Monterey, CA

WORKING HOURS -
Job/P.O. # 12136.00
Date Created - 11/8/2023
Drawing Not To Scale

Contractor Shall Maintain Access To All Residents, Businesses, Pedestrians & Emergency Vehicles At All Times


Contractor may implement the use of flagger(s) when needed or directed depending on vehicle speeds, volume & road conditions to help slow or stop traffic. C9A & W3-4 signage in addition to this plan, shall be spaced in all directions (See "Table A" & General Notes).

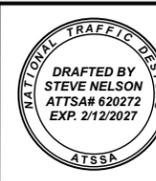

kpassey@teichert.com

831-253-8010

Emergency Contact Information: Kyle Passey

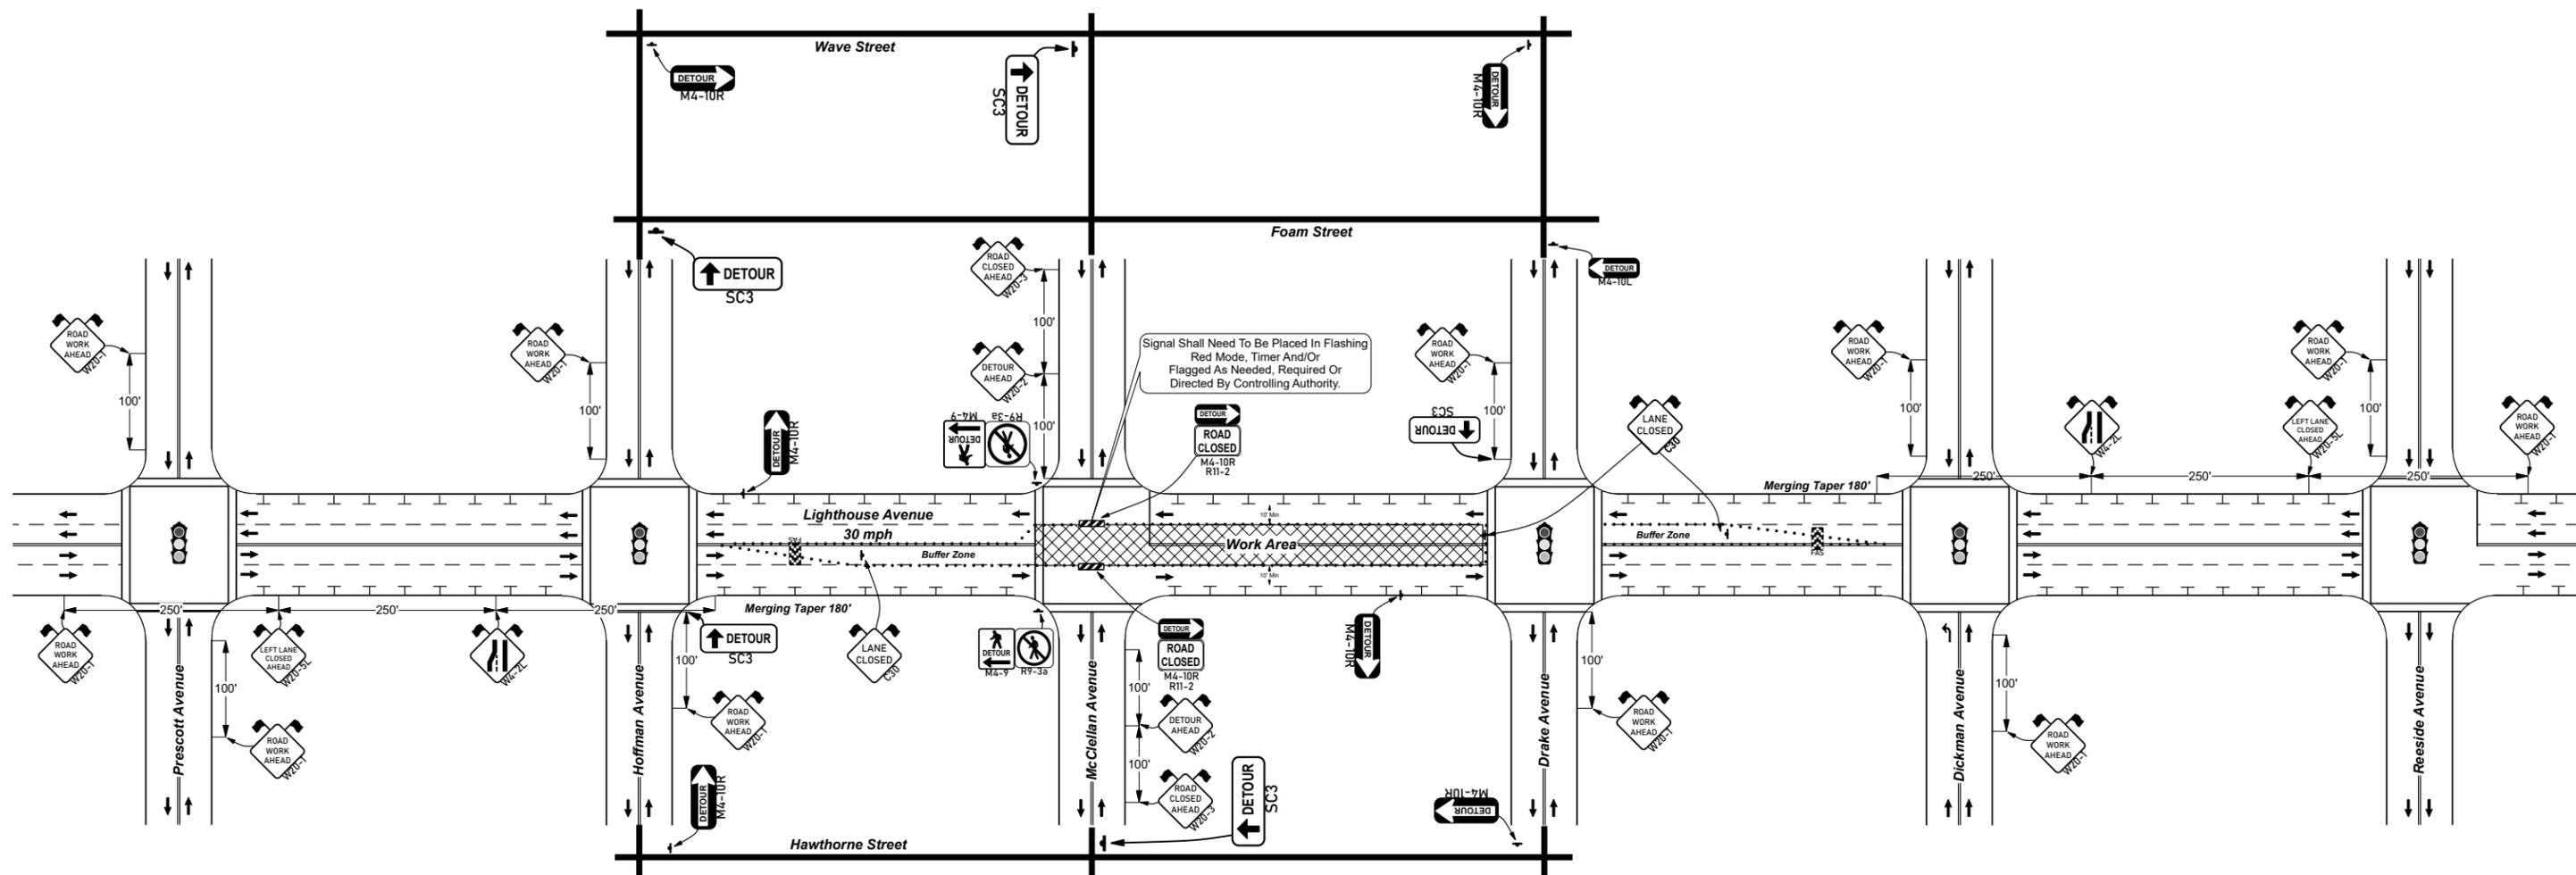

Contractor Needs to contact Monterey Streets Division 72 Hrs in advance to have signals put on flash.

SEE GENERAL NOTES ON COVER PAGE.

NOTES:

- Contractor shall maintain access to all driveways, pedestrians & emergency vehicles within the affected area's, unless otherwise noted.
- Contractor shall maintain a safe "ADA" compliant accessible pedestrian travel way at all times & have a designated escort to assist if needed.
- Contractor shall perform all appropriate measures to uphold the safety of any bicyclists within the affected areas.
- Contractor shall post temporary "No Parking" signage within all affected areas 72 hours before the start of work. notify all affected residents/businesses.
- Contractor may remove or reduce the control zone when the affected area is no longer needed.
- Place W20-1 sign on any side street or high volume driveway that is within the traffic control boundaries.

Legend		Manifest	
	Channelizers/Delineators (+/-)	237 x	Channelizers/Delineators (+/-)
	Flashing Arrow Sign	44 x	Sign Flags
	Sign Stand	34 x	Sign Stand
	Type 3 Barricade	11 x	W20-1 Road Work Ahead
	Work Area	8 x	M4-10R Detour Right
		5 x	SC3 Detour Straight
		3 x	C30 Lane Closed
		2 x	Flashing Arrow Sign
		2 x	R11-2 Road Closed
		2 x	R9-3a Sidewalk Closed
		2 x	Type 3 Barricade
		2 x	W20-2 Detour Ahead
		2 x	W20-3 Road Closed Ahead
		2 x	W20-5L Left Lane Closed Ahead
		2 x	W4-2L Left Lane Merge
		1 x	M4-10L Detour Left
		1 x	M4-9 Ped Detour Left
		1 x	M4-9 Ped Detour Right




Teichert Construction
Road Repairs & Improvements
Lighthouse Avenue
City of Monterey, CA

WORKING HOURS -
Job/P.O. # 12136.00
Date Created - 11/8/2023
Drawing Not To Scale

Contractor Shall Maintain Access To All Residents, Businesses, Pedestrians & Emergency Vehicles At All Times


Contractor may implement the use of flagger(s) when needed or directed depending on vehicle speeds, volume & road conditions to help slow or stop traffic. C9A & W3-4 signage in addition to this plan, shall be spaced in all directions (See "Table A" & General Notes).

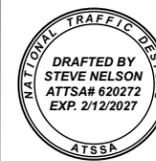

kpassey@teichert.com

831-253-8010

Emergency Contact Information: Kyle Passey

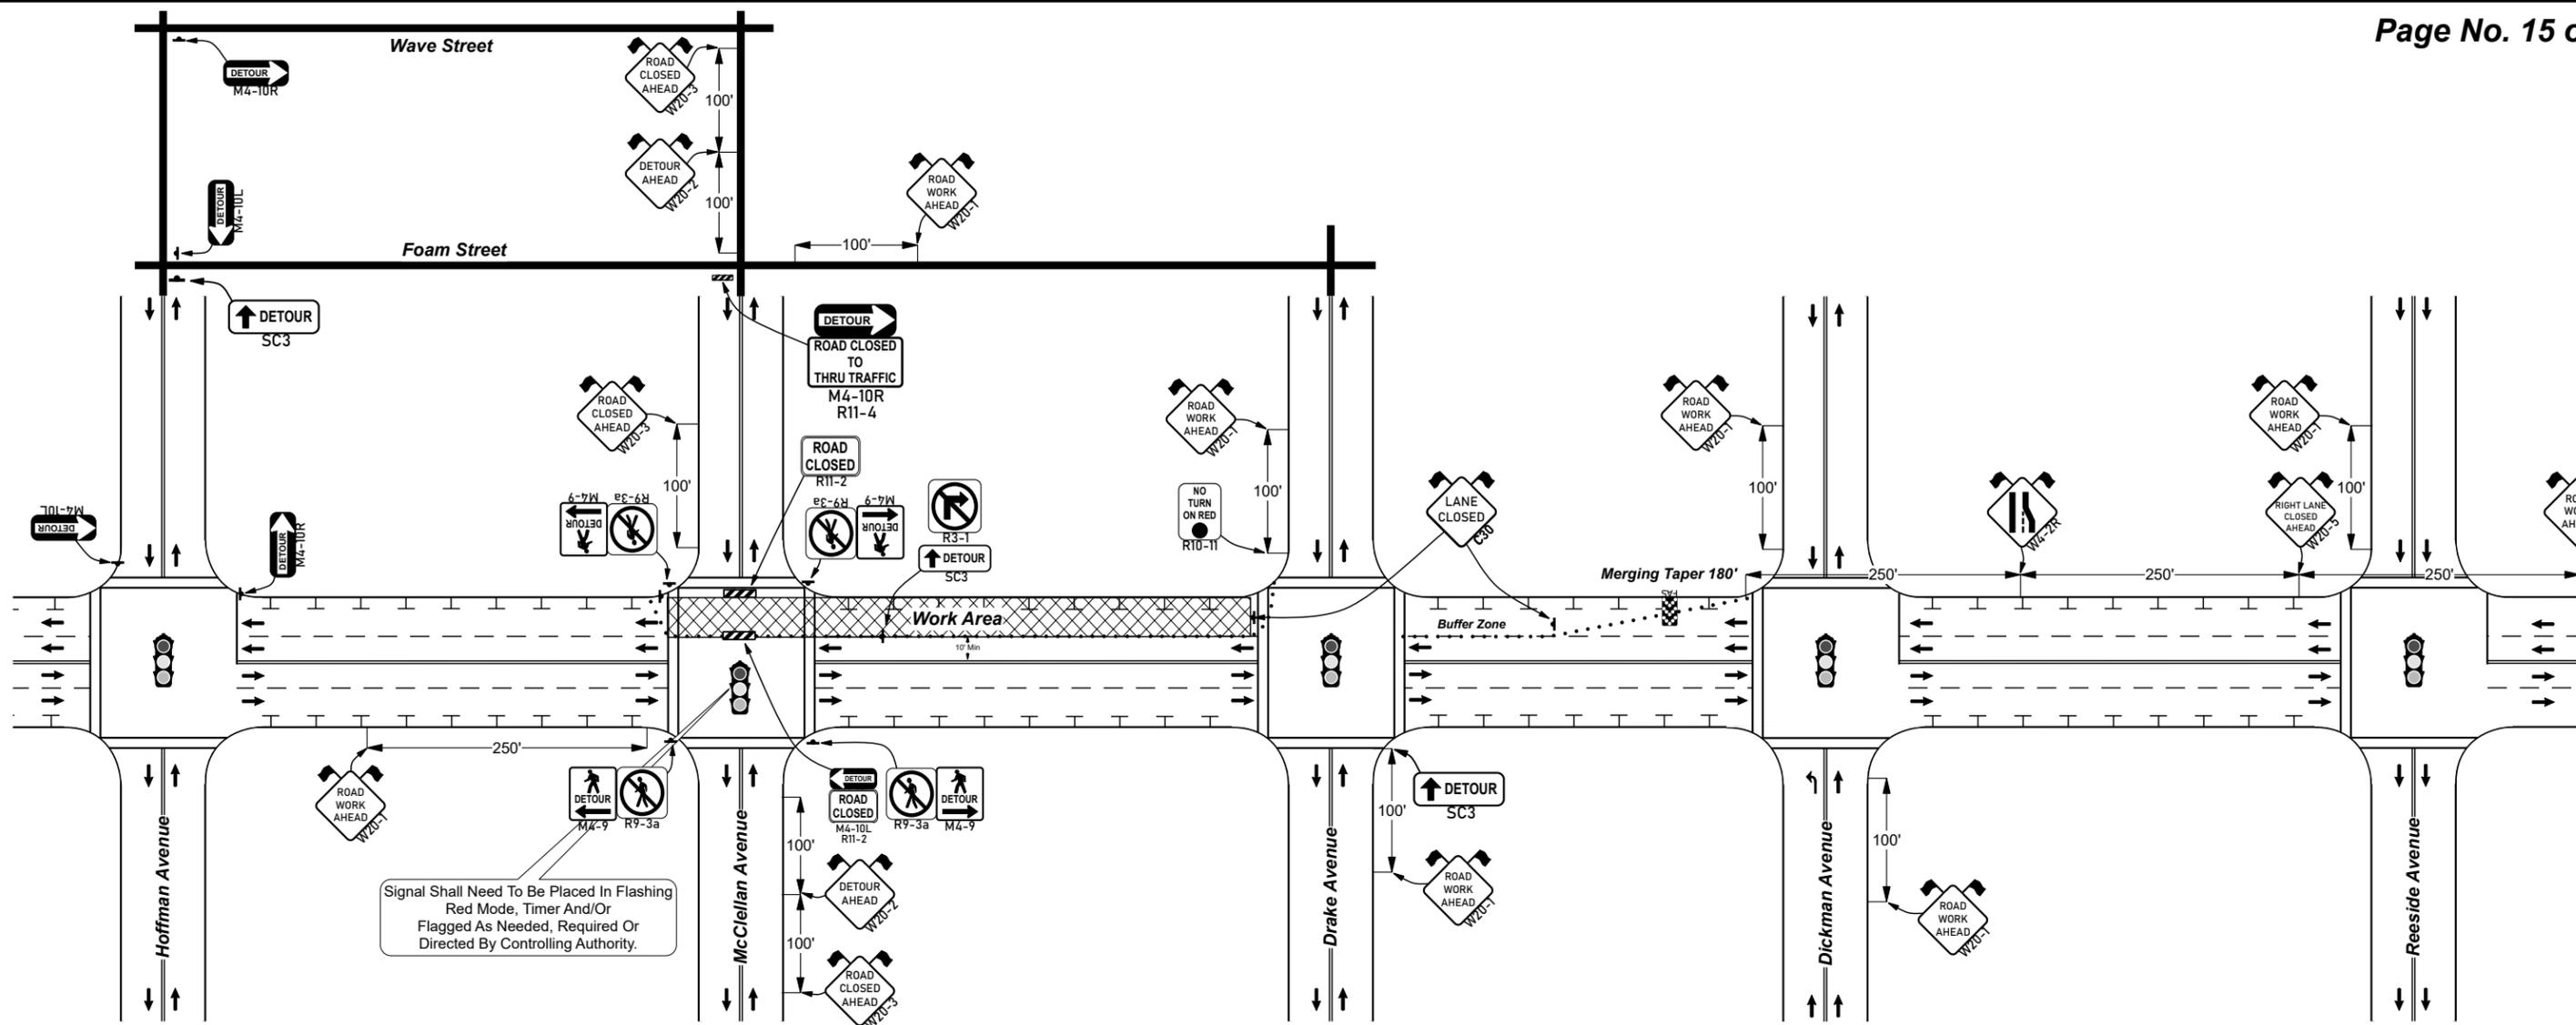

Signal Shall Need To Be Placed In Flashing Red Mode, Timer And/Or Flagged As Needed, Required Or Directed By Controlling Authority.

Contractor Needs to contact Monterey Streets Division 72 Hrs in advance to have signals put on flash.

SEE GENERAL NOTES ON COVER PAGE.

NOTES:

- Contractor shall maintain access to all driveways, pedestrians & emergency vehicles within the affected area's, unless otherwise noted.
- Contractor shall maintain a safe "ADA" compliant accessible pedestrian travel way at all times & have a designated escort to assist if needed.
- Contractor shall perform all appropriate measures to uphold the safety of any bicyclists within the affected areas.
- Contractor shall post temporary "No Parking" signage within all affected areas 72 hours before the start of work, notify all affected residents/businesses.
- Contractor may remove or reduce the control zone when the affected area is no longer needed.
- Place W20-1 sign on any side street or high volume driveway that is within the traffic control boundaries.

Manifest	
91 x	Channelizers/Delineators (+/-)
34 x	Sign Flags
28 x	Sign Stand
8 x	W20-1 Road Work Ahead
4 x	R9-3a Sidewalk Closed
3 x	M4-10L Detour Left
3 x	M4-10R Detour Right
3 x	SC3 Detour Straight
3 x	Type 3 Barricade
3 x	W20-3 Road Closed Ahead
2 x	C30 Lane Closed
2 x	M4-9 Ped Detour Left
2 x	M4-9 Ped Detour Right
2 x	R11-2 Road Closed
2 x	W20-2 Detour Ahead
1 x	Flashing Arrow Sign
1 x	R10-11 No Turn On Red
1 x	R11-4 Road Closed To Thru Traffic
1 x	R3-1 No Right Turn
1 x	W20-5 Right Lane Closed Ahead
1 x	W4-2R Right Lane Merge

Legend	
	Channelizers/Delineators (+/-)
	Flashing Arrow Sign
	Sign Stand
	Type 3 Barricade
	Work Area




Teichert Construction
 Road Repairs & Improvements
 Lighthouse Avenue
 City of Monterey, CA

WORKING HOURS -
 Job/P.O. # 12136.00
 Date Created - 11/8/2023
 Drawing Not To Scale

Contractor Shall Maintain Access To All Residents, Businesses, Pedestrians & Emergency Vehicles At All Times


Contractor may implement the use of flagger(s) when needed or directed depending on vehicle speeds, volume & road conditions to help slow or stop traffic. C9A & W3-4 signage in addition to this plan, shall be spaced in all directions (See "Table A" & General Notes).

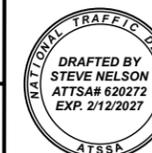

kpassey@teichert.com

831-253-8010

Emergency Contact Information: Kyle Passey

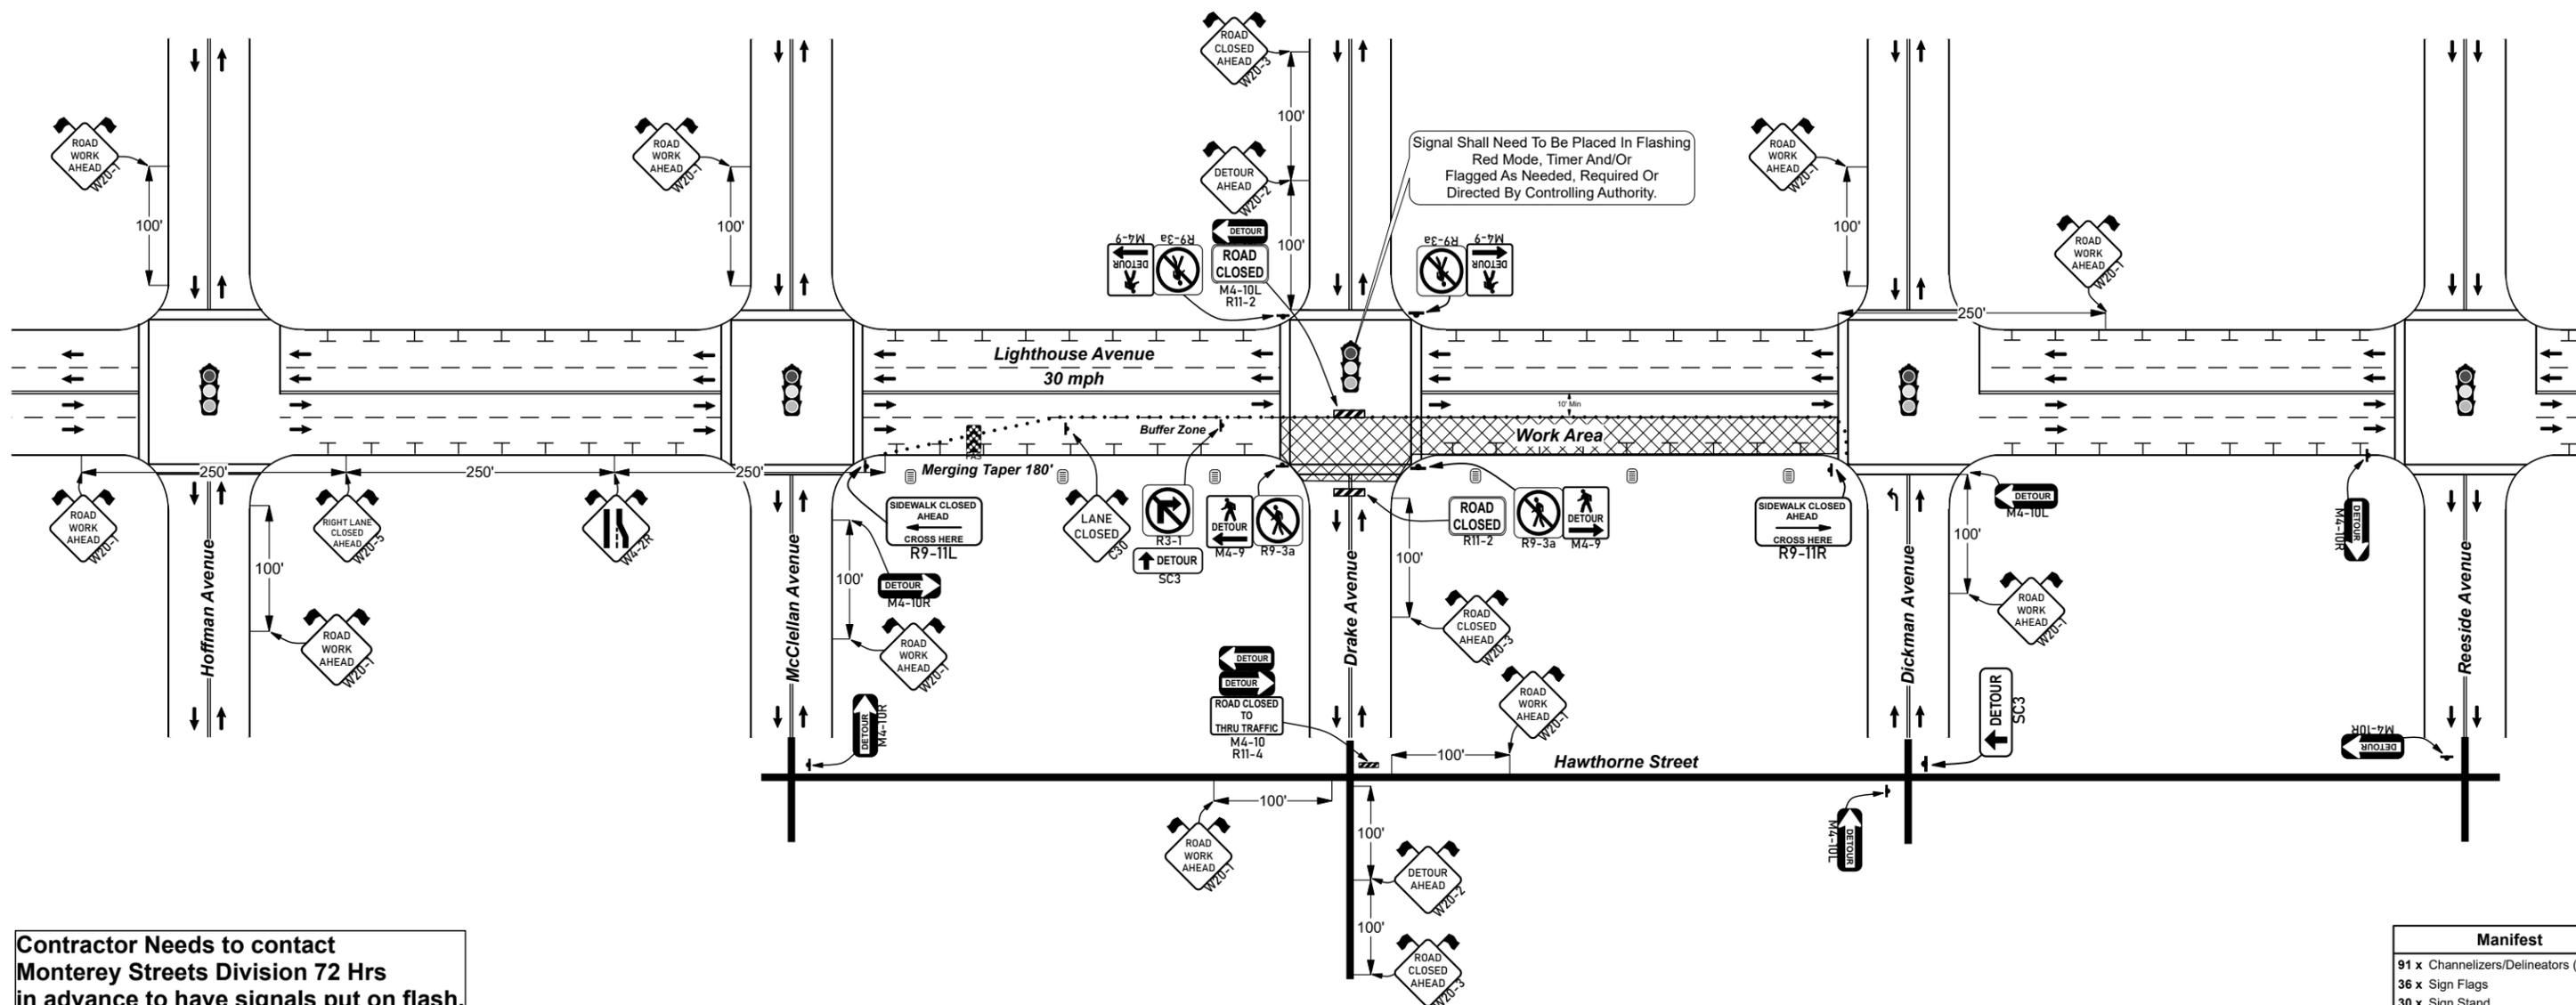

Contractor Needs to contact Monterey Streets Division 72 Hrs in advance to have signals put on flash.

SEE GENERAL NOTES ON COVER PAGE.

NOTES:

- Contractor shall maintain access to all driveways, pedestrians & emergency vehicles within the affected area's, unless otherwise noted.
- Contractor shall maintain a safe "ADA" compliant accessible pedestrian travel way at all times & have a designated escort to assist if needed.
- Contractor shall perform all appropriate measures to uphold the safety of any bicyclists within the affected areas.
- Contractor shall post temporary "No Parking" signage within all affected areas 72 hours before the start of work. notify all affected residents/businesses.
- Contractor may remove or reduce the control zone when the affected area is no longer needed.
- Place W20-1 sign on any side street or high volume driveway that is within the traffic control boundaries.

Manifest	
91 x	Channelizers/Delineators (+/-)
36 x	Sign Flags
30 x	Sign Stand
10 x	W20-1 Road Work Ahead
5 x	M4-10R Detour Right
4 x	M4-10L Detour Left
4 x	R9-3a Sidewalk Closed
3 x	Type 3 Barricade
3 x	W20-3 Road Closed Ahead
2 x	M4-9 Ped Detour Left
2 x	M4-9 Ped Detour Right
2 x	R11-2 Road Closed
2 x	SC3 Detour Straight
2 x	W20-2 Detour Ahead
1 x	C30 Lane Closed
1 x	Flashing Arrow Sign
1 x	R11-4 Road Closed To Thru Traffic
1 x	R3-1 No Right Turn
1 x	R9-11L Sidewalk Closed Ahead
1 x	R9-11R Sidewalk Closed Ahead
1 x	W20-5 Right Lane Closed Ahead
1 x	W4-2R Right Lane Merge

Legend	
	Channelizers/Delineators (+/-)
	Flashing Arrow Sign
	No Parking Signage
	Sign Stand
	Type 3 Barricade
	Work Area




Teichert Construction
Road Repairs & Improvements
Lighthouse Avenue
City of Monterey, CA


WORKING HOURS -
Job/P.O. # 12136.00
Date Created - 11/8/2023
Drawing Not To Scale

Contractor Shall Maintain Access To All Residents, Businesses, Pedestrians & Emergency Vehicles At All Times

Contractor may implement the use of flagger(s) when needed or directed depending on vehicle speeds, volume & road conditions to help slow or stop traffic. C9A & W3-4 signage in addition to this plan, shall be spaced in all directions (See "Table A" & General Notes).

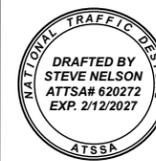

Emergency Contact Information: Kyle Passey 831-253-8010 kpassey@teichert.com

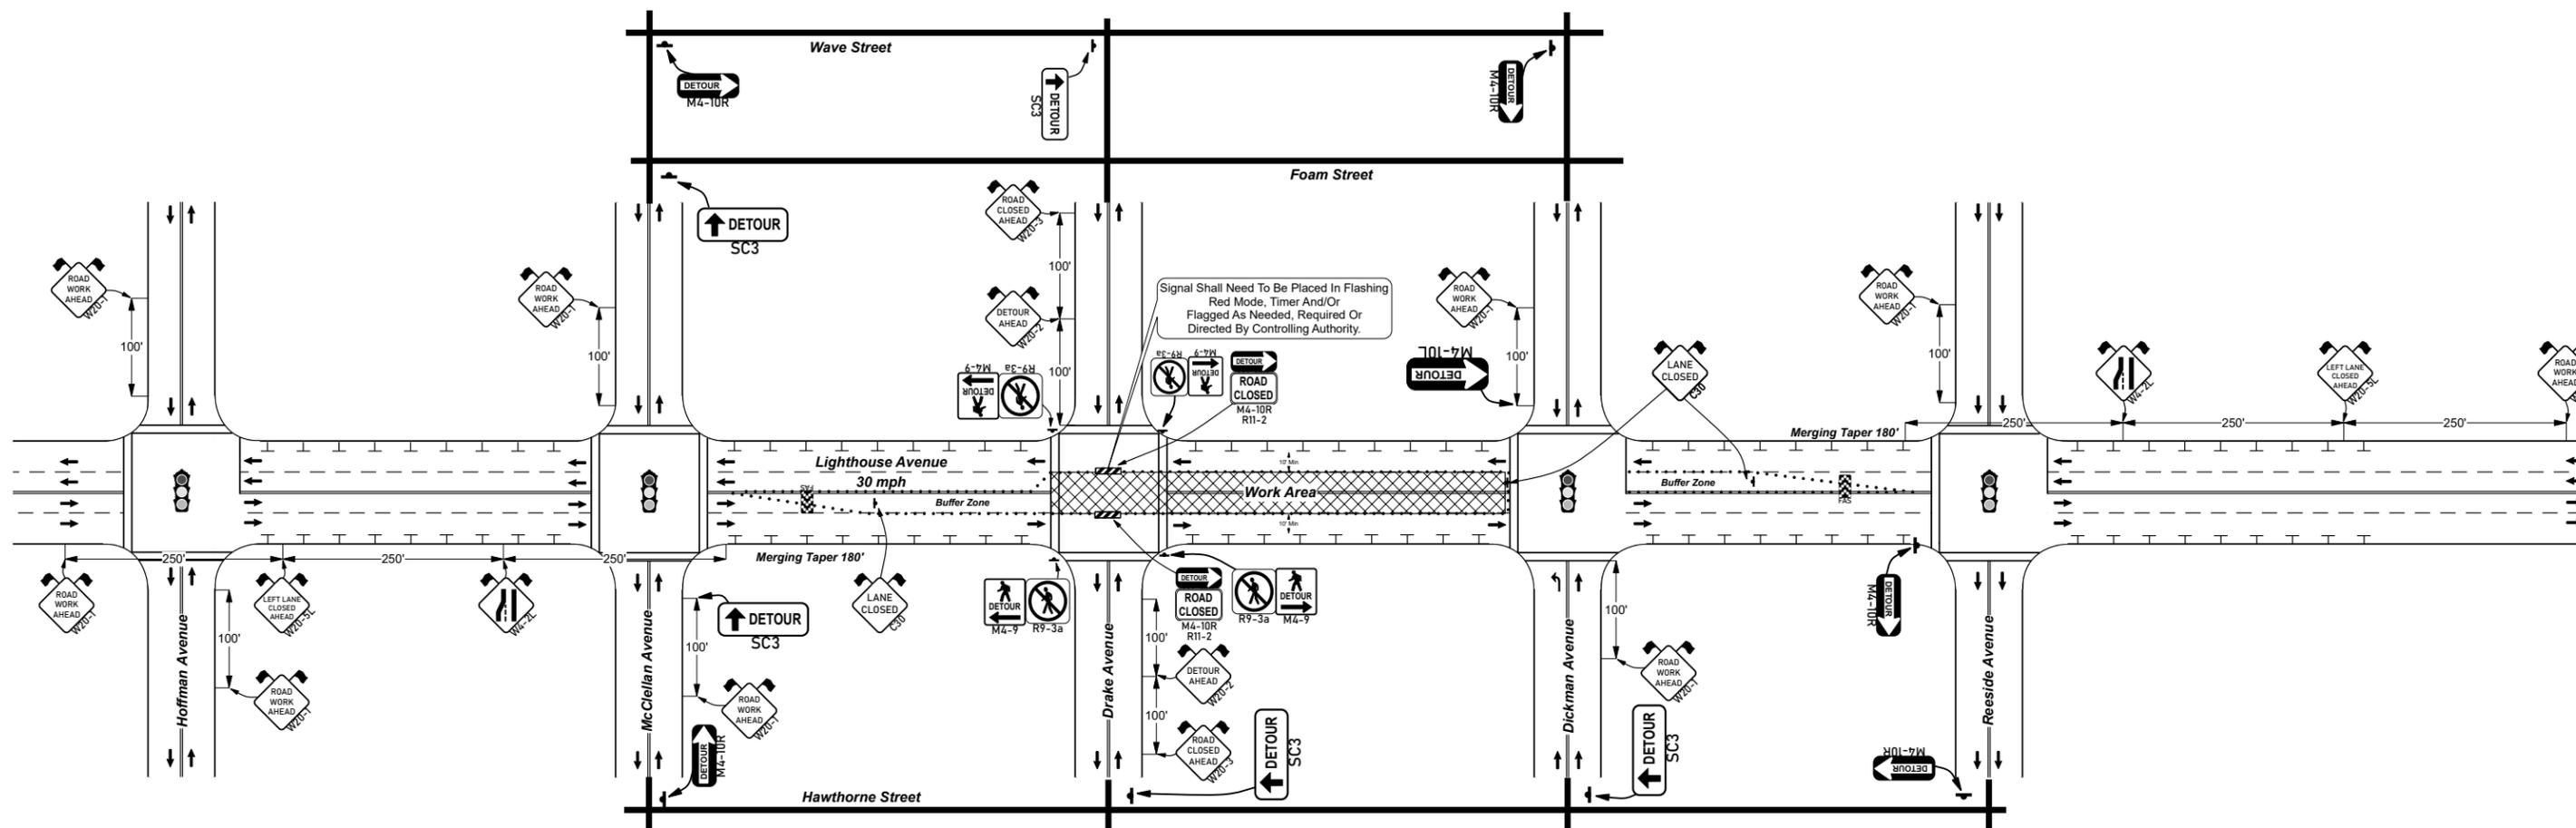

Contractor Needs to contact Monterey Streets Division 72 Hrs in advance to have signals put on flash.

SEE GENERAL NOTES ON COVER PAGE.

NOTES:

- Contractor shall maintain access to all driveways, pedestrians & emergency vehicles within the affected area's, unless otherwise noted.
- Contractor shall maintain a safe "ADA" compliant accessible pedestrian travel way at all times & have a designated escort to assist if needed.
- Contractor shall perform all appropriate measures to uphold the safety of any bicyclists within the affected areas.
- Contractor shall post temporary "No Parking" signage within all affected areas 72 hours before the start of work. notify all affected residents/businesses.
- Contractor may remove or reduce the control zone when the affected area is no longer needed.
- Place W20-1 sign on any side street or high volume driveway that is within the traffic control boundaries.

Legend	
	Channelizers/Delineators (+/-)
	Flashing Arrow Sign
	Sign Stand
	Type 3 Barricade
	Work Area

Manifest	
237 x	Channelizers/Delineators (+/-)
40 x	Sign Flags
33 x	Sign Stand
9 x	W20-1 Road Work Ahead
7 x	M4-10R Detour Right
5 x	SC3 Detour Straight
4 x	R9-3a Sidewalk Closed
3 x	C30 Lane Closed
2 x	Flashing Arrow Sign
2 x	M4-9 Ped Detour Left
2 x	M4-9 Ped Detour Right
2 x	R11-2 Road Closed
2 x	Type 3 Barricade
2 x	W20-2 Detour Ahead
2 x	W20-3 Road Closed Ahead
2 x	W20-5L Left Lane Closed Ahead
2 x	W4-2L Left Lane Merge
1 x	M4-10L Detour Left




Teichert Construction
Road Repairs & Improvements
Lighthouse Avenue
City of Monterey, CA

WORKING HOURS -
Job/P.O. # 12136.00
Date Created - 11/8/2023
Drawing Not To Scale

Contractor Shall Maintain Access To All Residents, Businesses, Pedestrians & Emergency Vehicles At All Times


Contractor may implement the use of flagger(s) when needed or directed depending on vehicle speeds, volume & road conditions to help slow or stop traffic. C9A & W3-4 signage in addition to this plan, shall be spaced in all directions (See "Table A" & General Notes).

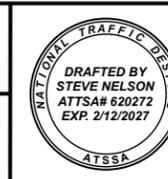

kpassey@teichert.com

831-253-8010

Emergency Contact Information: Kyle Passey

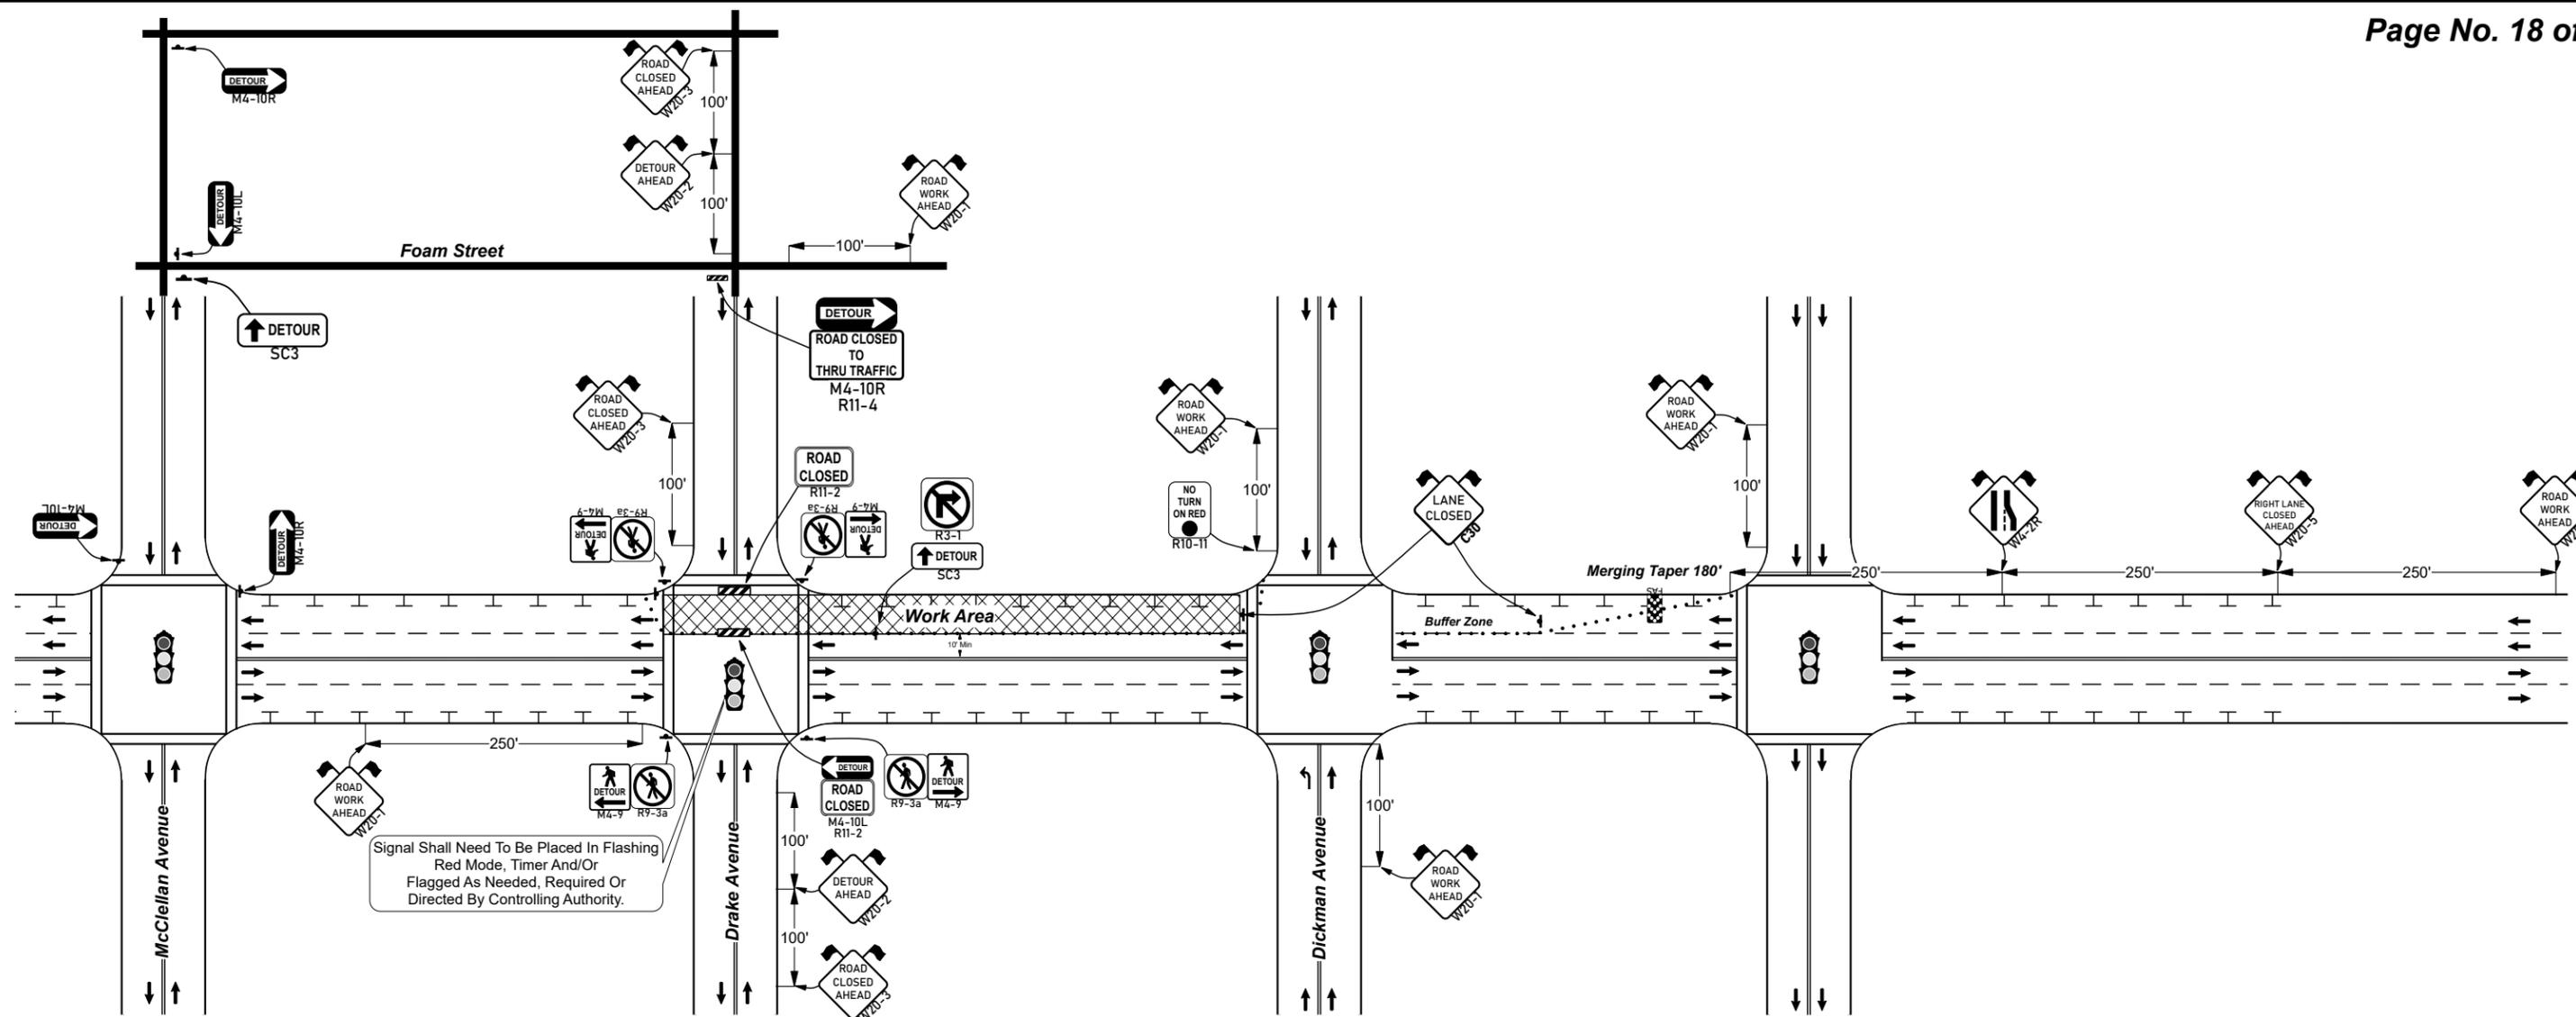

Signal Shall Need To Be Placed In Flashing Red Mode, Timer And/Or Flagged As Needed, Required Or Directed By Controlling Authority.

Contractor Needs to contact Monterey Streets Division 72 Hrs in advance to have signals put on flash.

SEE GENERAL NOTES ON COVER PAGE.

NOTES:

- Contractor shall maintain access to all driveways, pedestrians & emergency vehicles within the affected area's, unless otherwise noted.
- Contractor shall maintain a safe "ADA" compliant accessible pedestrian travel way at all times & have a designated escort to assist if needed.
- Contractor shall perform all appropriate measures to uphold the safety of any bicyclists within the affected areas.
- Contractor shall post temporary "No Parking" signage within all affected areas 72 hours before the start of work, notify all affected residents/businesses.
- Contractor may remove or reduce the control zone when the affected area is no longer needed.
- Place W20-1 sign on any side street or high volume driveway that is within the traffic control boundaries.

Manifest	
91 x	Channelizers/Delineators (+/-)
30 x	Sign Flags
26 x	Sign Stand
6 x	W20-1 Road Work Ahead
4 x	R9-3a Sidewalk Closed
3 x	M4-10L Detour Left
3 x	M4-10R Detour Right
3 x	Type 3 Barricade
3 x	W20-3 Road Closed Ahead
2 x	C30 Lane Closed
2 x	M4-9 Ped Detour Left
2 x	M4-9 Ped Detour Right
2 x	R11-2 Road Closed
2 x	SC3 Detour Straight
2 x	W20-2 Detour Ahead
1 x	Flashing Arrow Sign
1 x	R10-11 No Turn On Red
1 x	R11-4 Road Closed To Thru Traffic
1 x	R3-1 No Right Turn
1 x	W20-5 Right Lane Closed Ahead
1 x	W4-2R Right Lane Merge

Legend	
	Channelizers/Delineators (+/-)
	Flashing Arrow Sign
	Sign Stand
	Type 3 Barricade
	Work Area




Teichert Construction
Road Repairs & Improvements
Lighthouse Avenue
City of Monterey, CA


WORKING HOURS -
Job/P.O. # 12136.00
Date Created - 11/8/2023
Drawing Not To Scale

Contractor Shall Maintain Access To All Residents, Businesses, Pedestrians & Emergency Vehicles At All Times

Contractor may implement the use of flagger(s) when needed or directed depending on vehicle speeds, volume & road conditions to help slow or stop traffic. C9A & W3-4 signage in addition to this plan, shall be spaced in all directions (See "Table A" & General Notes).

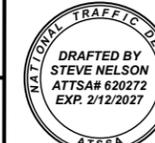

Emergency Contact Information: Kyle Passey 831-253-8010 kpassey@teichert.com

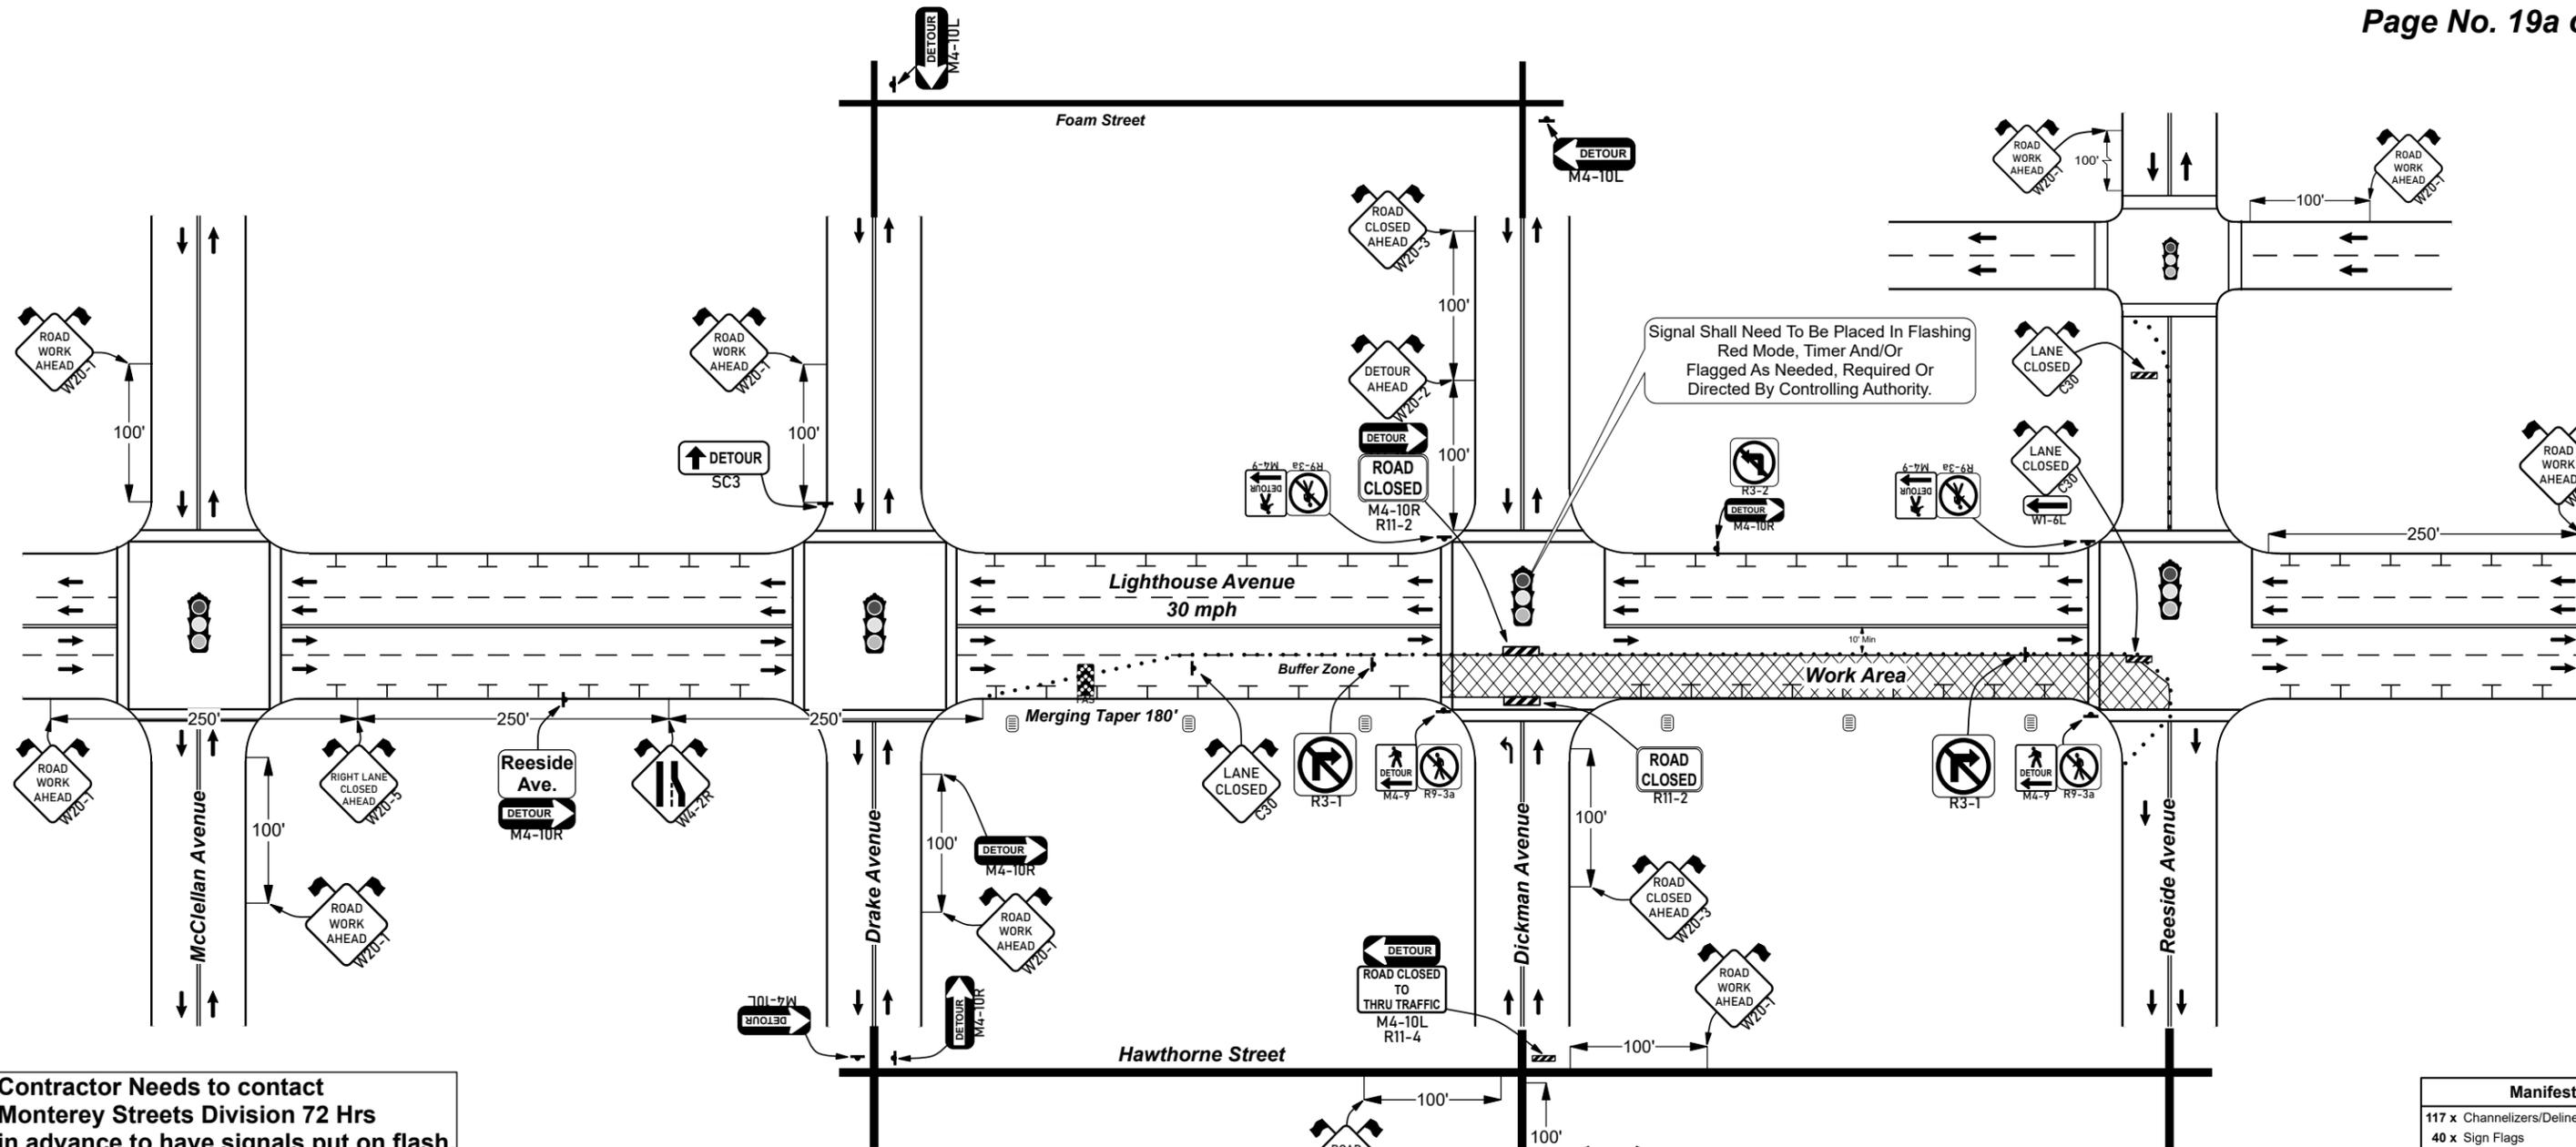

Contractor Needs to contact Monterey Streets Division 72 Hrs in advance to have signals put on flash.

SEE GENERAL NOTES ON COVER PAGE.

NOTES:

- Contractor shall maintain access to all driveways, pedestrians & emergency vehicles within the affected area's, unless otherwise noted.
- Contractor shall maintain a safe "ADA" compliant accessible pedestrian travel way at all times & have a designated escort to assist if needed.
- Contractor shall perform all appropriate measures to uphold the safety of any bicyclists within the affected areas.
- Contractor shall post temporary "No Parking" signage within all affected areas 72 hours before the start of work. notify all affected residents/businesses.
- Contractor may remove or reduce the control zone when the affected area is no longer needed.
- Place W20-1 sign on any side street or high volume driveway that is within the traffic control boundaries.

Manifest	
117 x	Channelizers/Delineators (+/-)
40 x	Sign Flags
31 x	Sign Stand
10 x	W20-1 Road Work Ahead
5 x	M4-10R Detour Right
5 x	Type 3 Barricade
4 x	M4-10L Detour Left
4 x	R9-3a Sidewalk Closed
3 x	C30 Lane Closed
3 x	W20-3 Road Closed Ahead
2 x	M4-9 Ped Detour Left
2 x	M4-9 Ped Detour Right
2 x	R11-2 Road Closed
2 x	R3-1 No Right Turn
2 x	W20-2 Detour Ahead
1 x	Flashing Arrow Sign
1 x	R11-4 Road Closed To Thru Traffic
1 x	R3-2 No Left Turn
1 x	SC3 Detour Straight
1 x	W1-6L Left Arrow Sign
1 x	W20-5 Right Lane Closed Ahead
1 x	W4-2R Right Lane Merge

Legend	
	Channelizers/Delineators (+/-)
	Flashing Arrow Sign
	No Parking Signage
	Sign Stand
	Type 3 Barricade
	Work Area




Teichert Construction
Road Repairs & Improvements
Lighthouse Avenue
City of Monterey, CA

WORKING HOURS -
Job/P.O. # 12136.00
Date Created - 3/29/2024
Drawing Not To Scale

Contractor Shall Maintain Access To All Residents, Businesses, Pedestrians & Emergency Vehicles At All Times


Contractor may implement the use of flagger(s) when needed or directed depending on vehicle speeds, volume & road conditions to help slow or stop traffic. C9A & W3-4 signage in addition to this plan, shall be spaced in all directions (See "Table A" & General Notes).

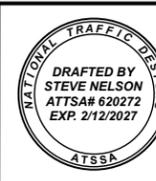

kpassey@teichert.com

831-253-8010

Emergency Contact Information: Kyle Passey

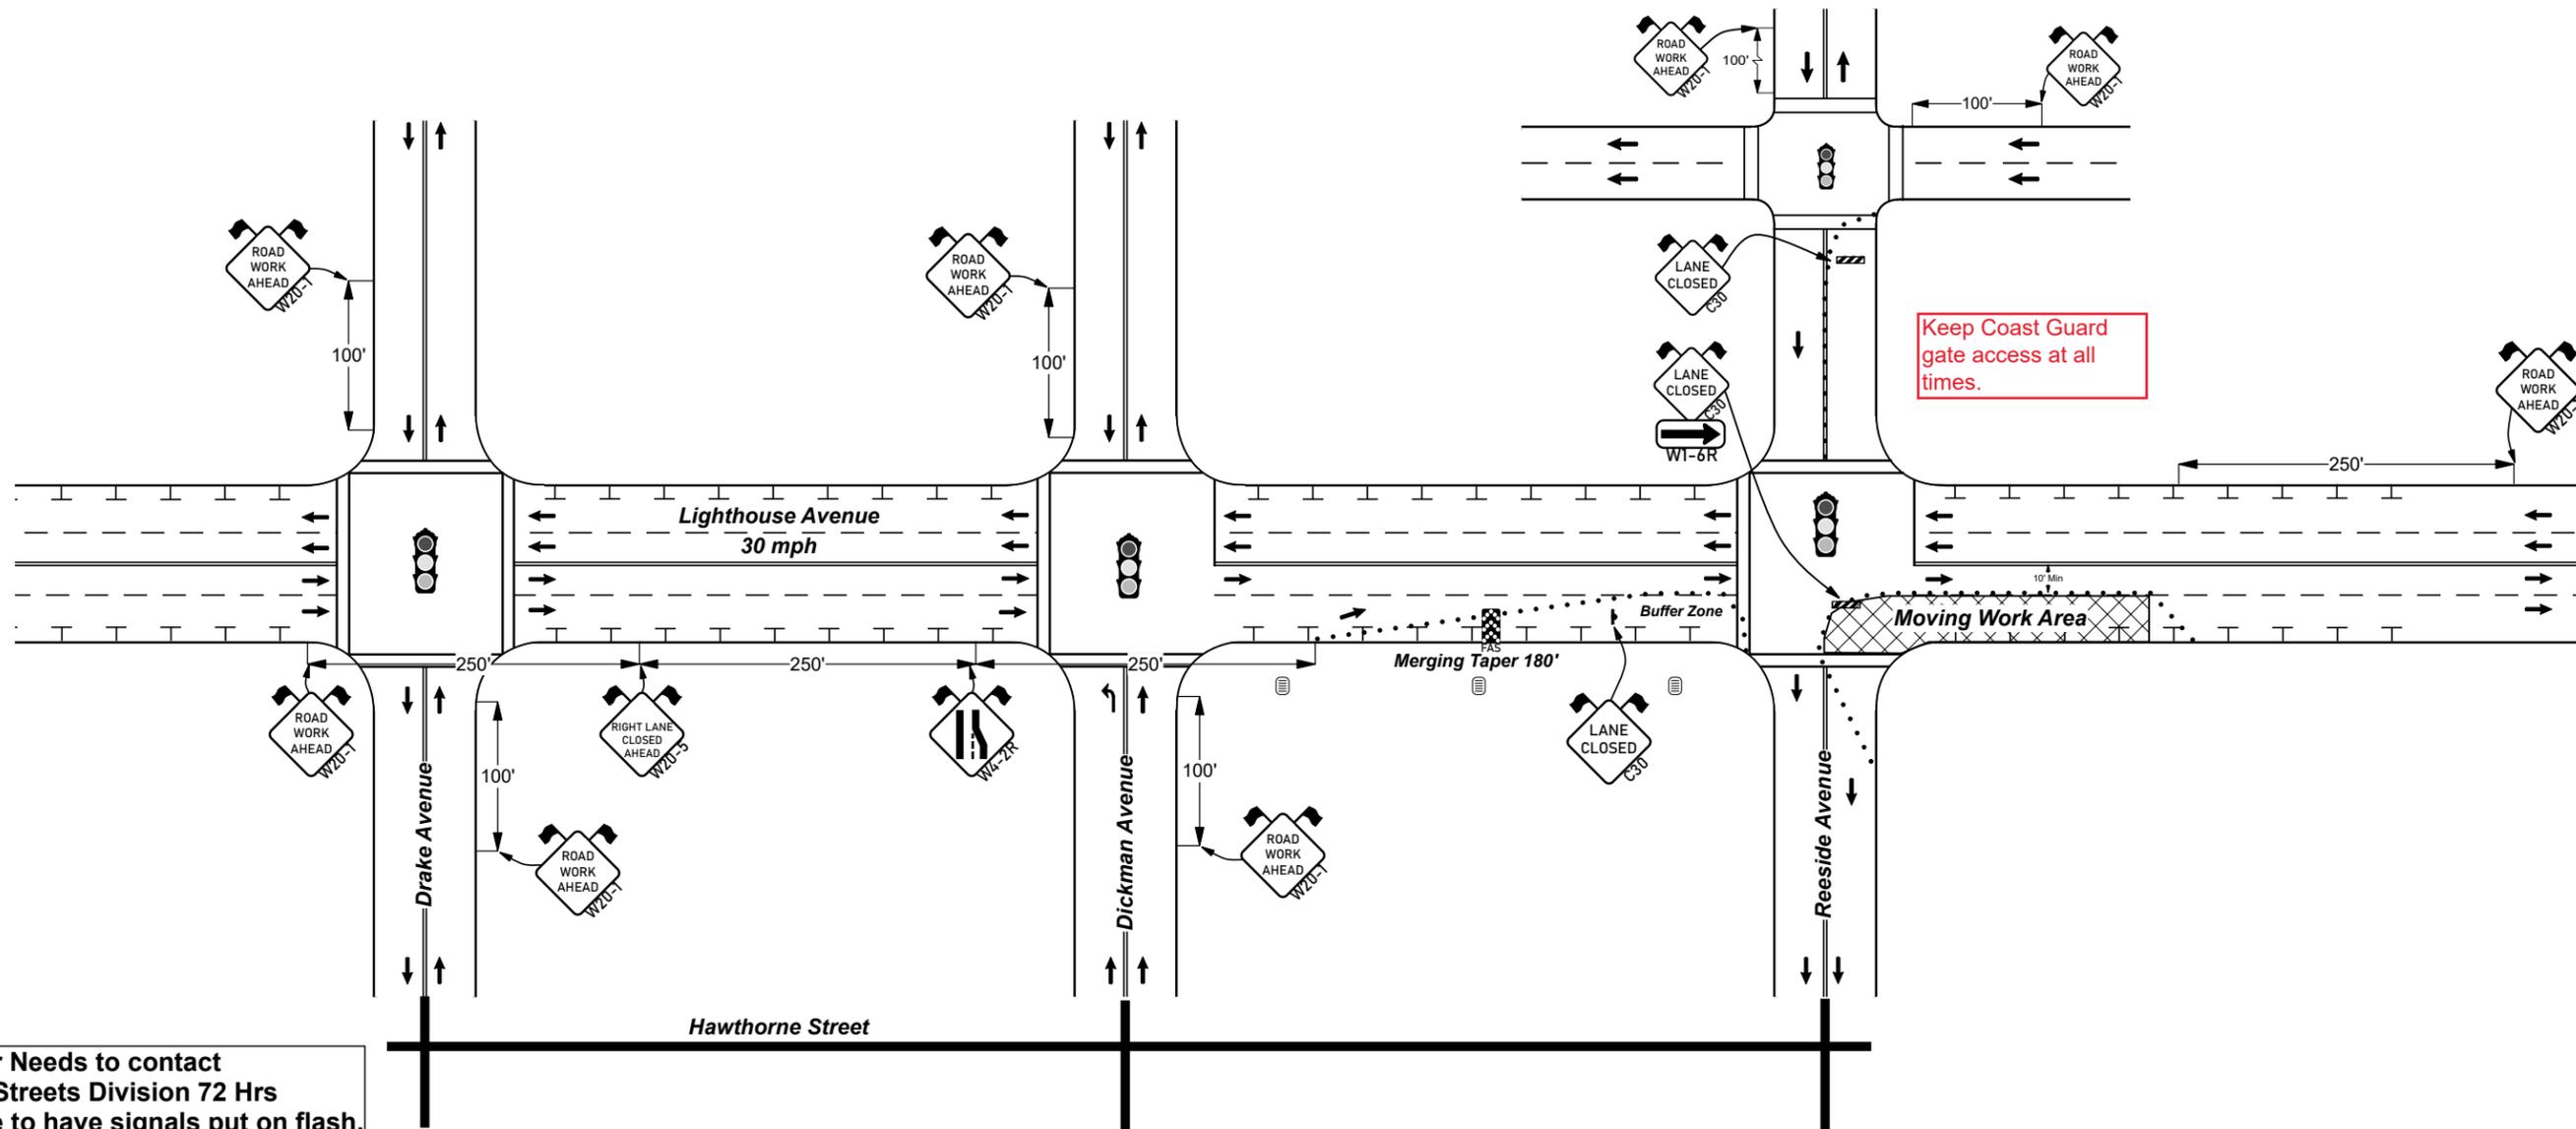

Contractor Needs to contact Monterey Streets Division 72 Hrs in advance to have signals put on flash.

SEE GENERAL NOTES ON COVER PAGE.

NOTES:

- Contractor shall maintain access to all driveways, pedestrians & emergency vehicles within the affected area's, unless otherwise noted.
- Contractor shall maintain a safe "ADA" compliant accessible pedestrian travel way at all times & have a designated escort to assist if needed.
- Contractor shall perform all appropriate measures to uphold the safety of any bicyclists within the affected areas.
- Contractor shall post temporary "No Parking" signage within all affected areas 72 hours before the start of work. notify all affected residents/businesses.
- Contractor may remove or reduce the control zone when the affected area is no longer needed.
- Place W20-1 sign on any side street or high volume driveway that is within the traffic control boundaries.

Legend

- Channelizers/Delineators (+/-)
- ⚡ Flashing Arrow Sign
- ⊞ No Parking Signage
- ⚓ Sign Stand
- ▬ Type 3 Barricade
- ⊞ Work Area

Manifest

- 85 x Channelizers/Delineators (+/-)
- 26 x Sign Flags
- 11 x Sign Stand
- 8 x W20-1 Road Work Ahead
- 3 x C30 Lane Closed
- 2 x Type 3 Barricade
- 1 x Flashing Arrow Sign
- 1 x W1-6R Right Arrow Sign
- 1 x W20-5 Right Lane Closed Ahead
- 1 x W4-2R Right Lane Merge




Teichert Construction
Road Repairs & Improvements
Lighthouse Avenue
City of Monterey, CA

WORKING HOURS -
Job/P.O. # 12136.00
Date Created - 3/29/2024
Drawing Not To Scale

Contractor Shall Maintain Access To All Residents, Businesses, Pedestrians & Emergency Vehicles At All Times

Contractor may implement the use of flagger(s) when needed or directed depending on vehicle speeds, volume & road conditions to help slow or stop traffic. C9A & W3-4 signage in addition to this plan, shall be spaced in all directions (See "Table A" & General Notes).

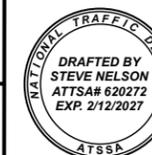


SEE GENERAL NOTES ON COVER PAGE.

NOTES:

- Contractor shall maintain access to all driveways, pedestrians & emergency vehicles within the affected area's, unless otherwise noted.
- Contractor shall maintain a safe "ADA" compliant accessible pedestrian travel way at all times & have a designated escort to assist if needed.
- Contractor shall perform all appropriate measures to uphold the safety of any bicyclists within the affected areas.
- Contractor shall post temporary "No Parking" signage within all affected areas 72 hours before the start of work. notify all affected residents/businesses.
- Contractor may remove or reduce the control zone when the affected area is no longer needed.
- Place W20-1 sign on any side street or high volume driveway that is within the traffic control boundaries.

Contractor Needs to contact Monterey Streets Division 72 Hrs in advance to have signals put on flash.

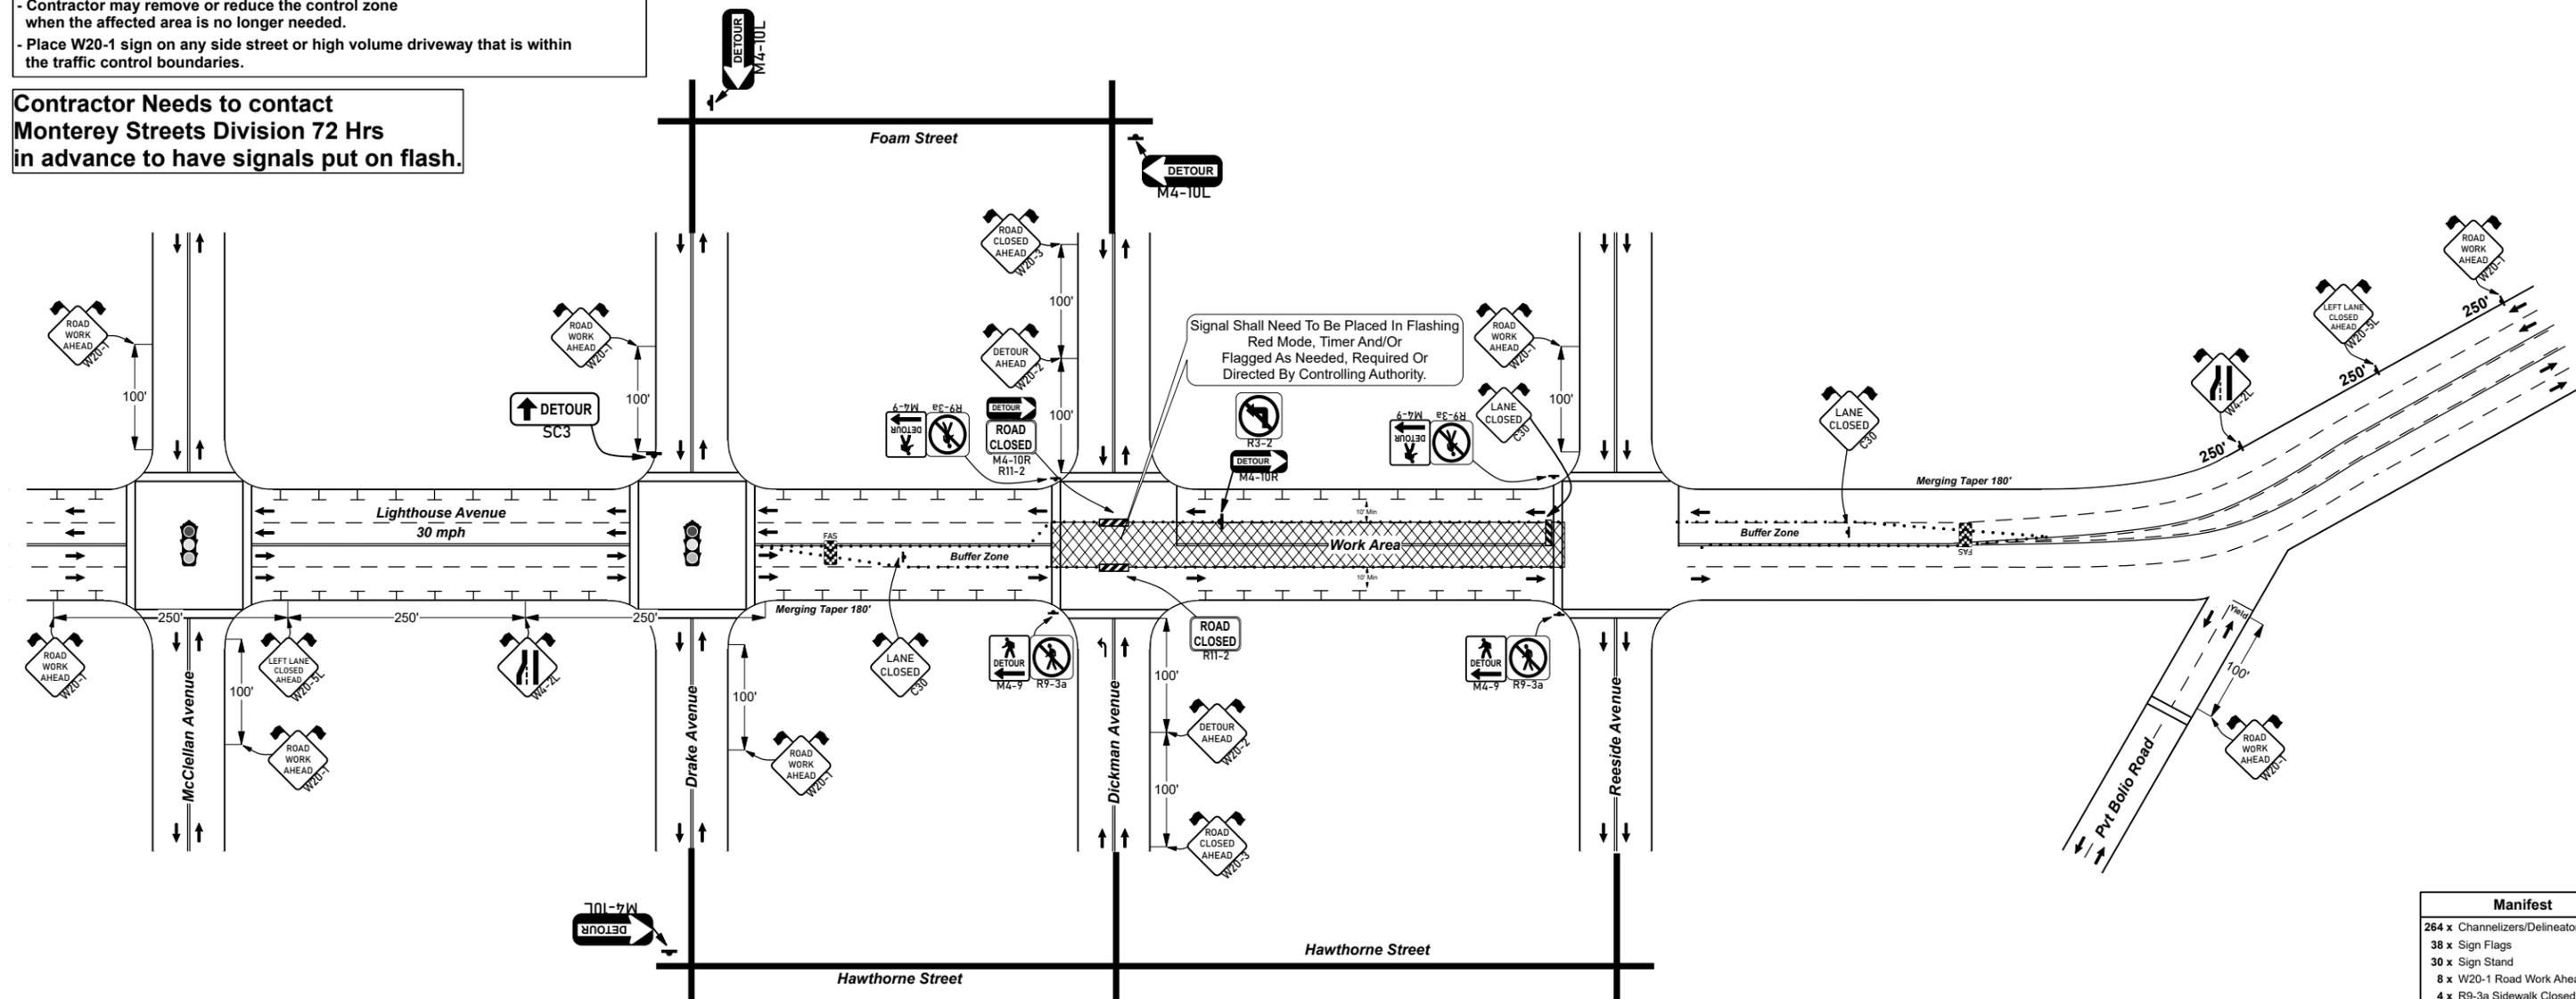

Manifest	
264 x	Channelizers/Delineators (+/-)
38 x	Sign Flags
30 x	Sign Stand
8 x	W20-1 Road Work Ahead
4 x	R9-3a Sidewalk Closed
4 x	Type 3 Barricade
3 x	C30 Lane Closed
3 x	M4-10L Detour Left
2 x	Flashing Arrow Sign
2 x	M4-10R Detour Right
2 x	M4-9 Ped Detour Left
2 x	M4-9 Ped Detour Right
2 x	R11-2 Road Closed
2 x	W20-2 Detour Ahead
2 x	W20-3 Road Closed Ahead
2 x	W20-5L Left Lane Closed Ahead
2 x	W4-2L Left Lane Merge
1 x	R3-2 No Left Turn
1 x	SC3 Detour Straight

Legend	
	Channelizers/Delineators (+/-)
	Flashing Arrow Sign
	Sign Stand
	Type 3 Barricade
	Work Area

Emergency Contact Information: Kyle Passey 831-253-8010 kpassey@teichert.com

	Teichert Construction	WORKING HOURS -	Contractor Shall Maintain Access To All Residents, Businesses, Pedestrians & Emergency Vehicles At All Times Contractor may implement the use of flagger(s) when needed or directed depending on vehicle speeds, volume & road conditions to help slow or stop traffic. C9A & W3-4 signage in addition to this plan, shall be spaced in all directions (See "Table A" & General Notes).
	Road Repairs & Improvements	Job/P.O. # 12136.00	
	Lighthouse Avenue	Date Created - 11/8/2023	
	City of Monterey, CA	Drawing Not To Scale	

DRAFTED BY
 STEVE NELSON
 ATSSA# 620272
 EXP. 2/12/2027
 ATSSA

NTD
NATIONAL TRAFFIC DESIGNS


ENGINEER & DESIGN DISCLAIMER: NATIONAL TRAFFIC DESIGNS TAKES NO RESPONSIBILITIES IN THE CASE OF ANY ACCIDENT, INJURY OR DEATH FROM THE USE OF THESE PLANS. NATIONAL TRAFFIC DESIGNS HAS PREPARED THESE PLANS AS A DRAFT TO BE USED IN THE DESCRETION OF THE CONTRACTOR & THOSE CERTIFIED ON SITE FOLLOWING ALL AGENCY GUIDLINES.

SEE GENERAL NOTES ON COVER PAGE.

NOTES:

- Contractor shall maintain access to all driveways, pedestrians & emergency vehicles within the affected area's, unless otherwise noted.
- Contractor shall maintain a safe "ADA" compliant accessible pedestrian travel way at all times & have a designated escort to assist if needed.
- Contractor shall perform all appropriate measures to uphold the safety of any bicyclists within the affected areas.
- Contractor shall post temporary "No Parking" signage within all affected areas 72 hours before the start of work. notify all affected residents/businesses.
- Contractor may remove or reduce the control zone when the affected area is no longer needed.
- Place W20-1 sign on any side street or high volume driveway that is within the traffic control boundaries.

Contractor Needs to contact Monterey Streets Division 72 Hrs in advance to have signals put on flash.

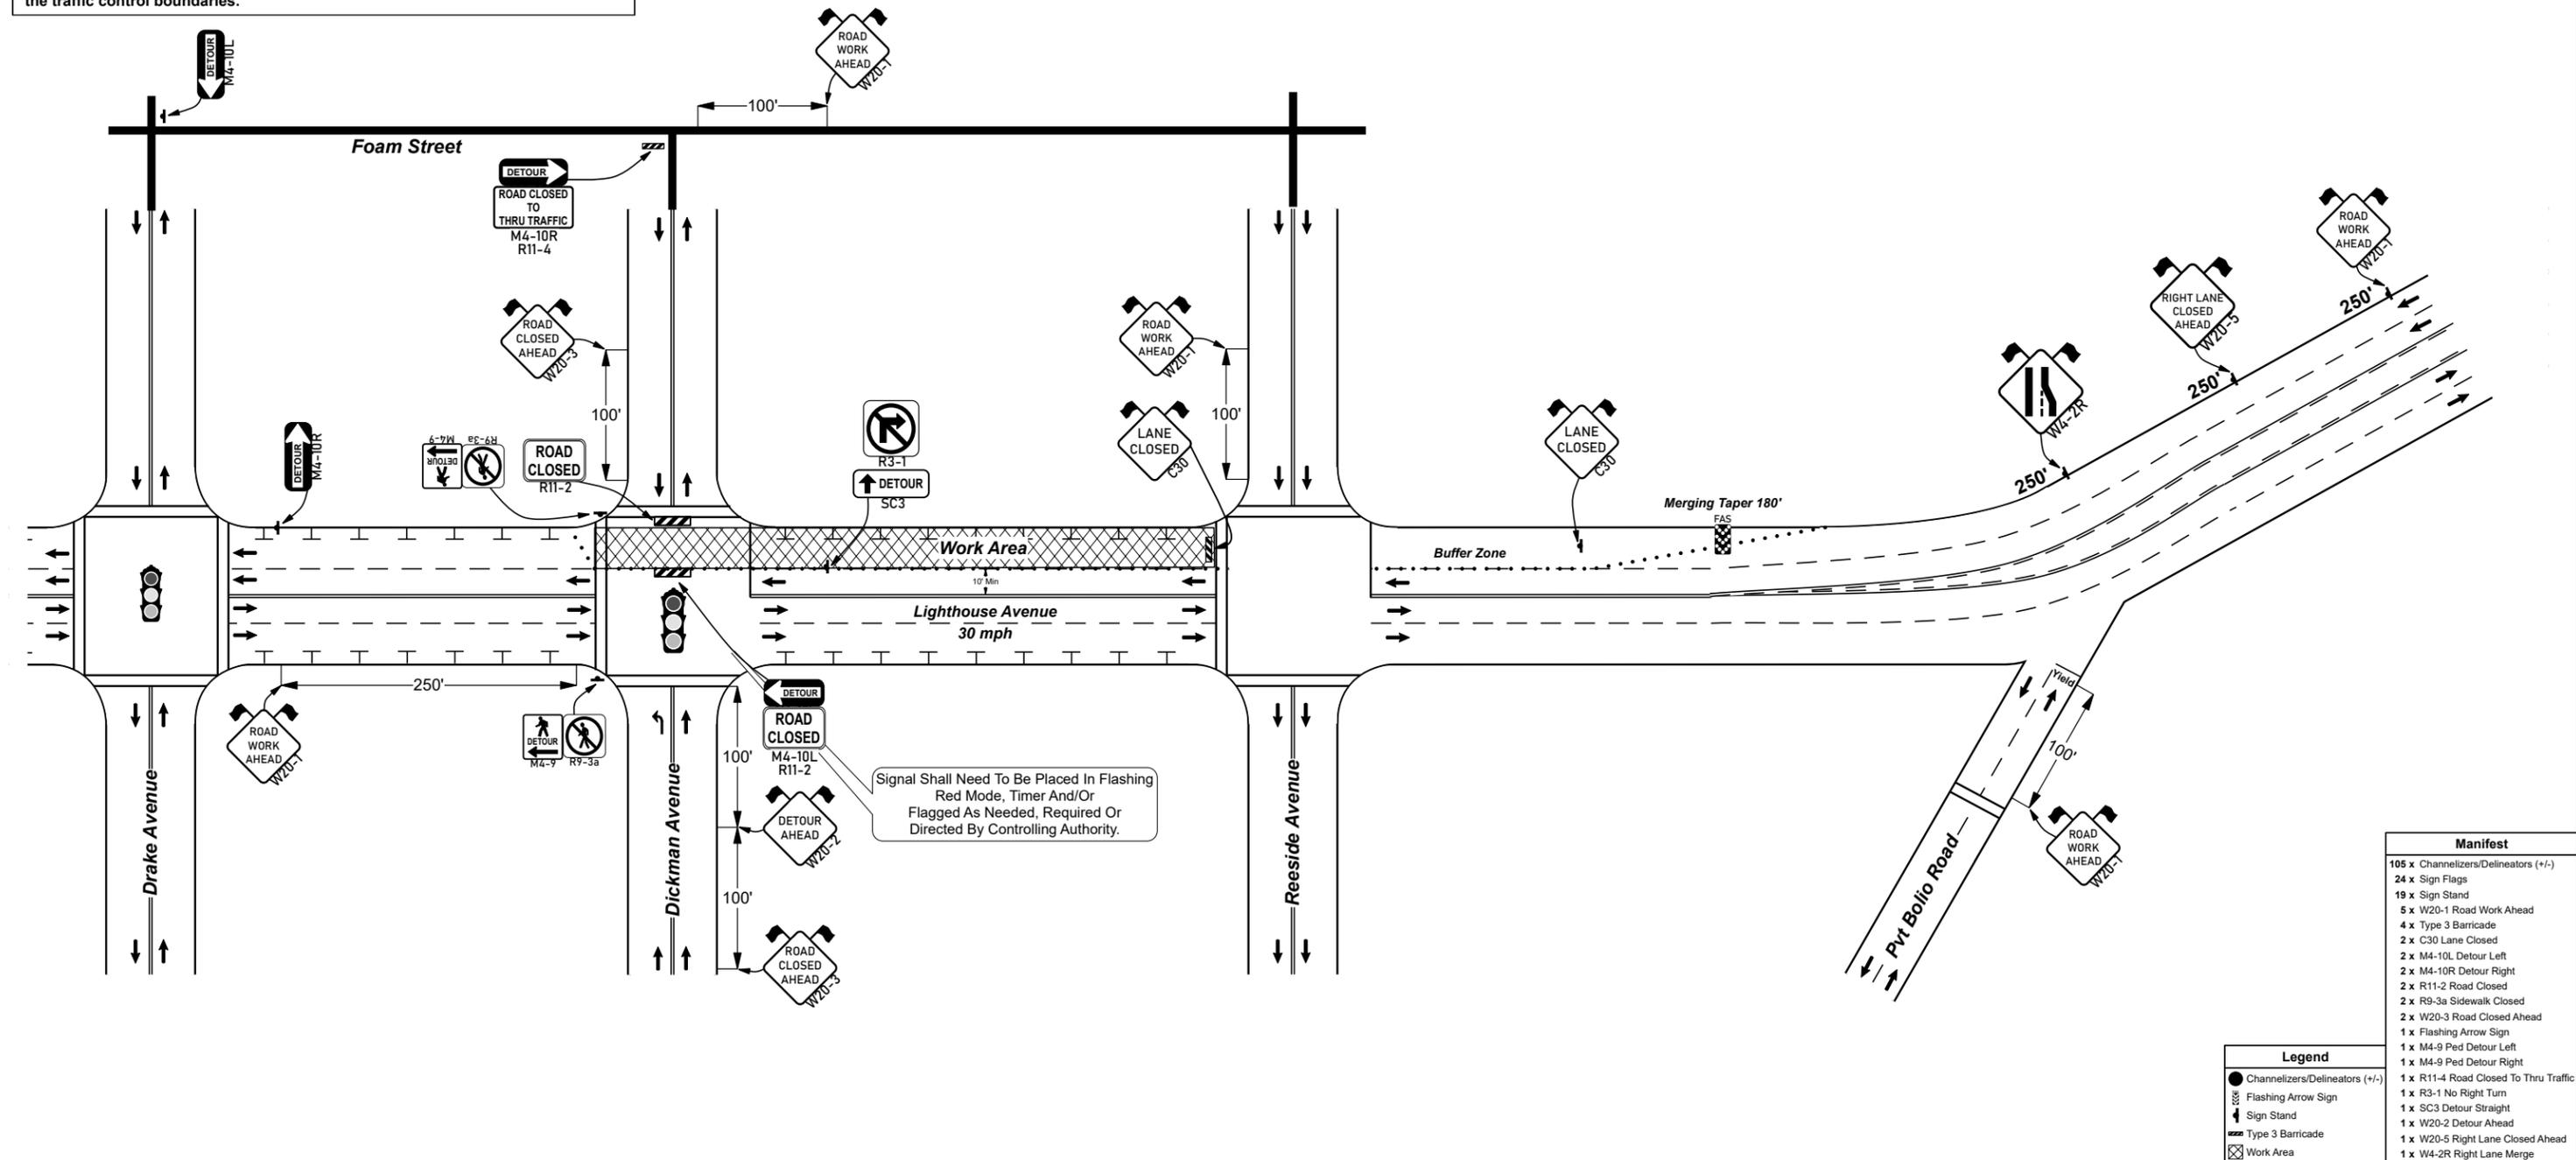

Legend	
	Channelizers/Delineators (+/-)
	Flashing Arrow Sign
	Sign Stand
	Type 3 Barricade
	Work Area

Manifest	
105 x	Channelizers/Delineators (+/-)
24 x	Sign Flags
19 x	Sign Stand
5 x	W20-1 Road Work Ahead
4 x	Type 3 Barricade
2 x	C30 Lane Closed
2 x	M4-10L Detour Left
2 x	M4-10R Detour Right
2 x	R11-2 Road Closed
2 x	R9-3a Sidewalk Closed
2 x	W20-3 Road Closed Ahead
1 x	Flashing Arrow Sign
1 x	M4-9 Ped Detour Left
1 x	M4-9 Ped Detour Right
1 x	R11-4 Road Closed To Thru Traffic
1 x	R3-1 No Right Turn
1 x	SC3 Detour Straight
1 x	W20-2 Detour Ahead
1 x	W20-5 Right Lane Closed Ahead
1 x	W4-2R Right Lane Merge

Emergency Contact Information: Kyle Passey 831-253-8010 kpassey@teichert.com

	Teichert Construction	WORKING HOURS -	Contractor Shall Maintain Access To All Residents, Businesses, Pedestrians & Emergency Vehicles At All Times
	Road Repairs & Improvements	Job/P.O. # 12136.00	
	Lighthouse Avenue	Date Created - 11/8/2023	
	City of Monterey, CA	Drawing Not To Scale	


NATIONAL TRAFFIC DESIGNS
DRAFTED BY
STEVE NELSON
ATSSA# 620272
EXP. 2/12/2027
ATSSA

ENGINEER & DESIGN DISCLAIMER: NATIONAL TRAFFIC DESIGNS TAKES NO RESPONSIBILITIES IN THE CASE OF ANY ACCIDENT, INJURY OR DEATH FROM THE USE OF THESE PLANS. NATIONAL TRAFFIC DESIGNS HAS PREPARED THESE PLANS AS A DRAFT TO BE USED IN THE DESCRETION OF THE CONTRACTOR & THOSE CERTIFIED ON SITE FOLLOWING ALL AGENCY GUIDLINES.

SEE GENERAL NOTES ON COVER PAGE.

NOTES:

- Contractor shall maintain access to all driveways, pedestrians & emergency vehicles within the affected area's, unless otherwise noted.
- Contractor shall maintain a safe "ADA" compliant accessible pedestrian travel way at all times & have a designated escort to assist if needed.
- Contractor shall perform all appropriate measures to uphold the safety of any bicyclists within the affected areas.
- Contractor shall post temporary "No Parking" signage within all affected areas 72 hours before the start of work. notify all affected residents/businesses.
- Contractor may remove or reduce the control zone when the affected area is no longer needed.
- Place W20-1 sign on any side street or high volume driveway that is within the traffic control boundaries.

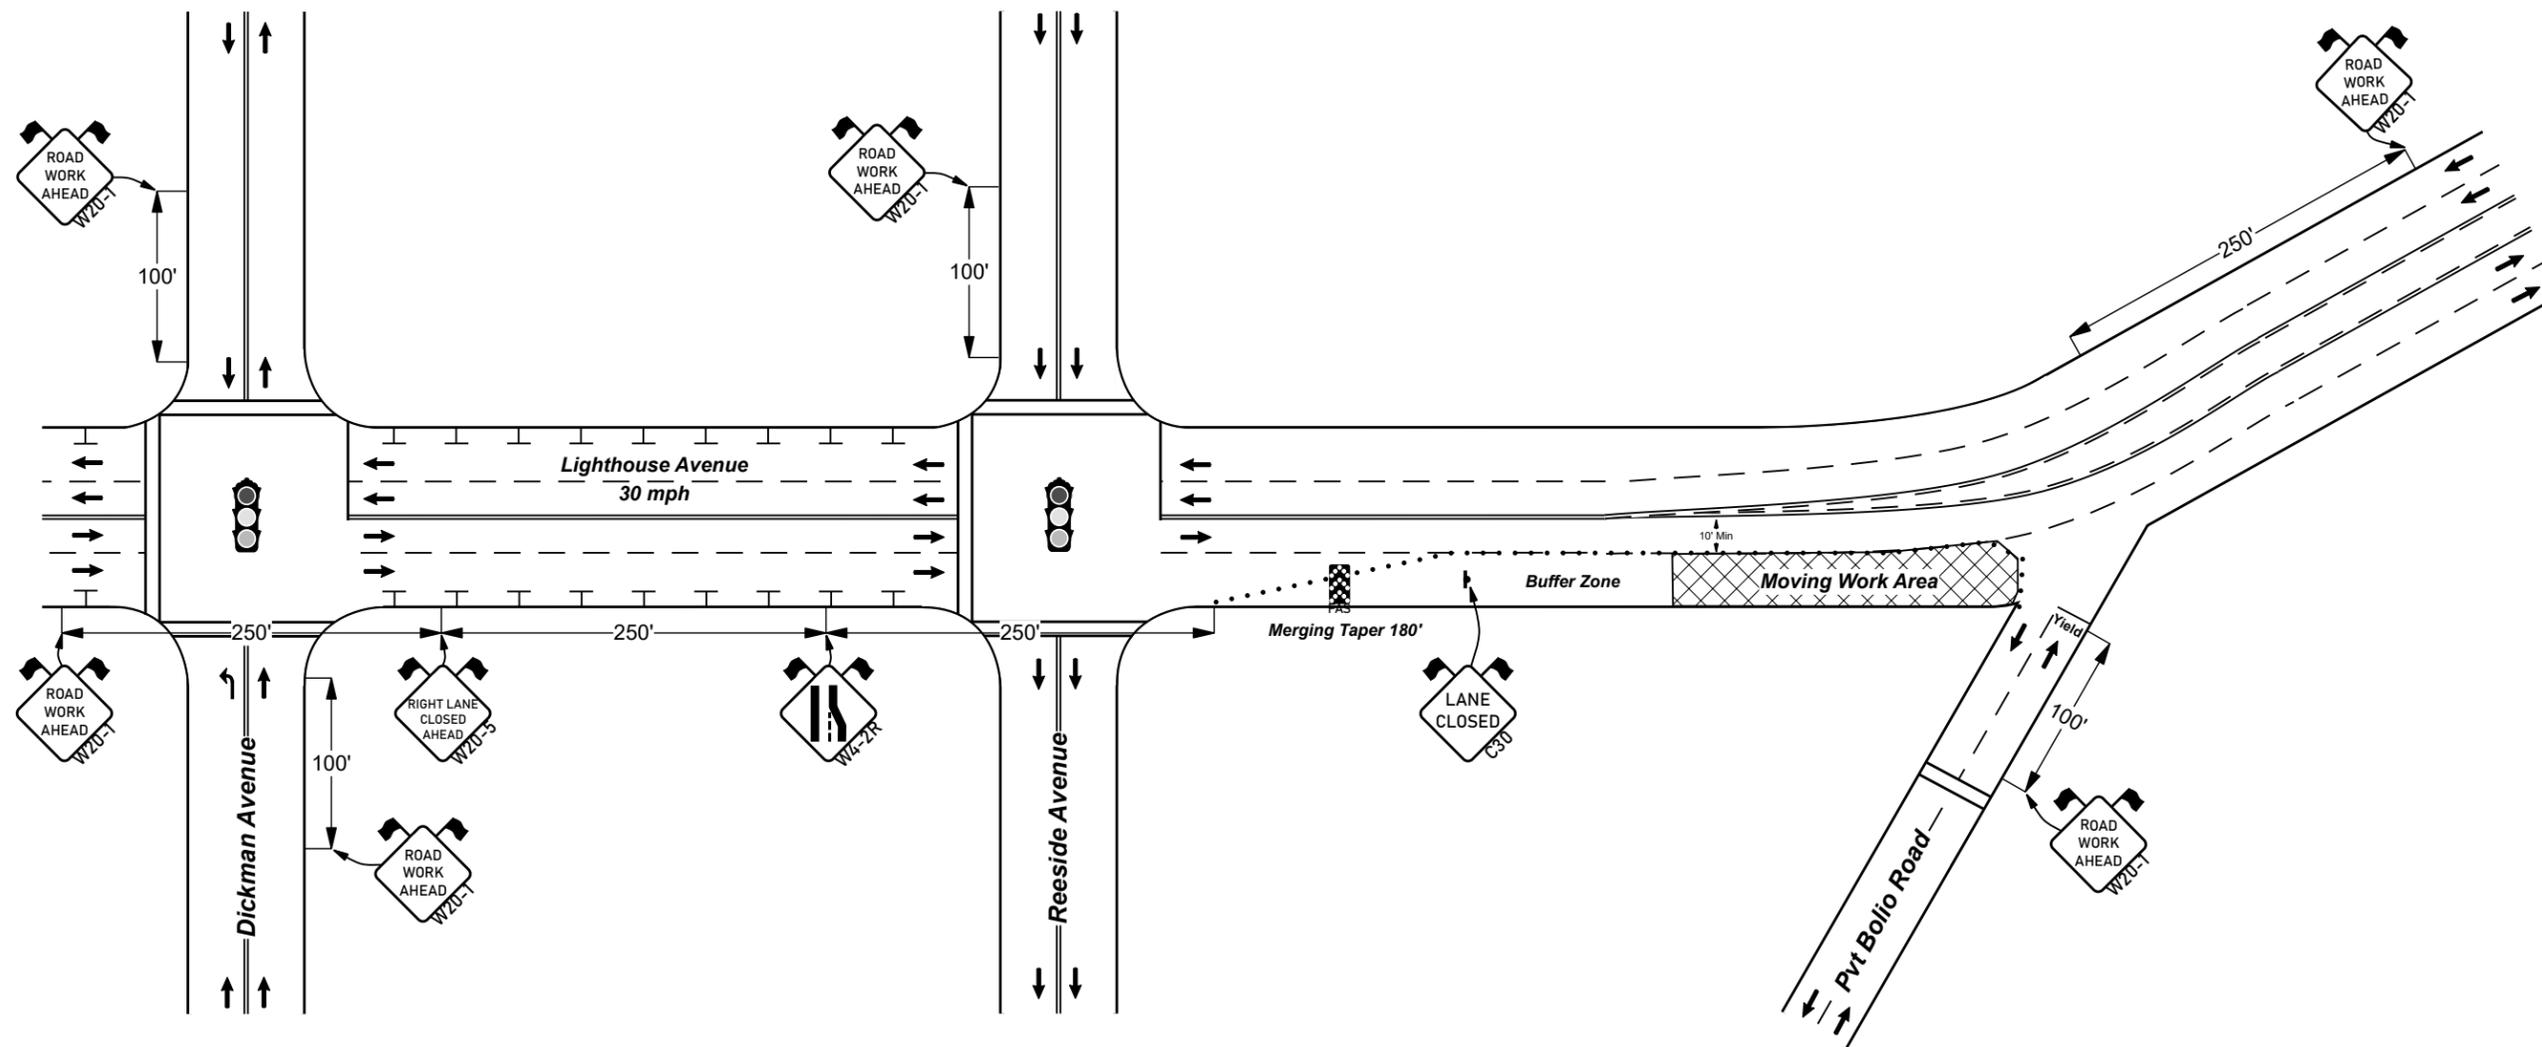

Legend		Manifest	
●	Channelizers/Delineators (+/-)	55 x	Channelizers/Delineators (+/-)
⚡	Flashing Arrow Sign	18 x	Sign Flags
🚧	Sign Stand	9 x	Sign Stand
🚧	Work Area	6 x	W20-1 Road Work Ahead
		1 x	C30 Lane Closed
		1 x	Flashing Arrow Sign
		1 x	W20-5 Right Lane Closed Ahead
		1 x	W4-2R Right Lane Merge




Teichert Construction
Road Repairs & Improvements
Lighthouse Avenue
Rocklin Road
40 mph
City of Monterey, CA

WORKING HOURS -
Job/P.O. # 12136.00
Date Created - 11/8/2023
Drawing Not To Scale

Contractor Shall Maintain Access To All Residents, Businesses, Pedestrians & Emergency Vehicles At All Times

Contractor may implement the use of flagger(s) when needed or directed depending on vehicle speeds, volume & road conditions to help slow or stop traffic. C9A & W3-4 signage in addition to this plan, shall be spaced in all directions (See "Table A" & General Notes).

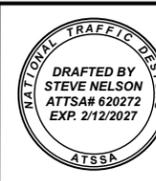


Emergency Contact Information: Kyle Passey 831-253-8010 kpassey@teichert.com

SEE GENERAL NOTES ON COVER PAGE.

NOTES:

- Contractor shall maintain access to all driveways, pedestrians & emergency vehicles within the affected area's, unless otherwise noted.
- Contractor shall maintain a safe "ADA" compliant accessible pedestrian travel way at all times & have a designated escort to assist if needed.
- Contractor shall perform all appropriate measures to uphold the safety of any bicyclists within the affected areas.
- Contractor shall post temporary "No Parking" signage within all affected areas 72 hours before the start of work. notify all affected residents/businesses.
- Contractor may remove or reduce the control zone when the affected area is no longer needed.
- Place W20-1 sign on any side street or high volume driveway that is within the traffic control boundaries.

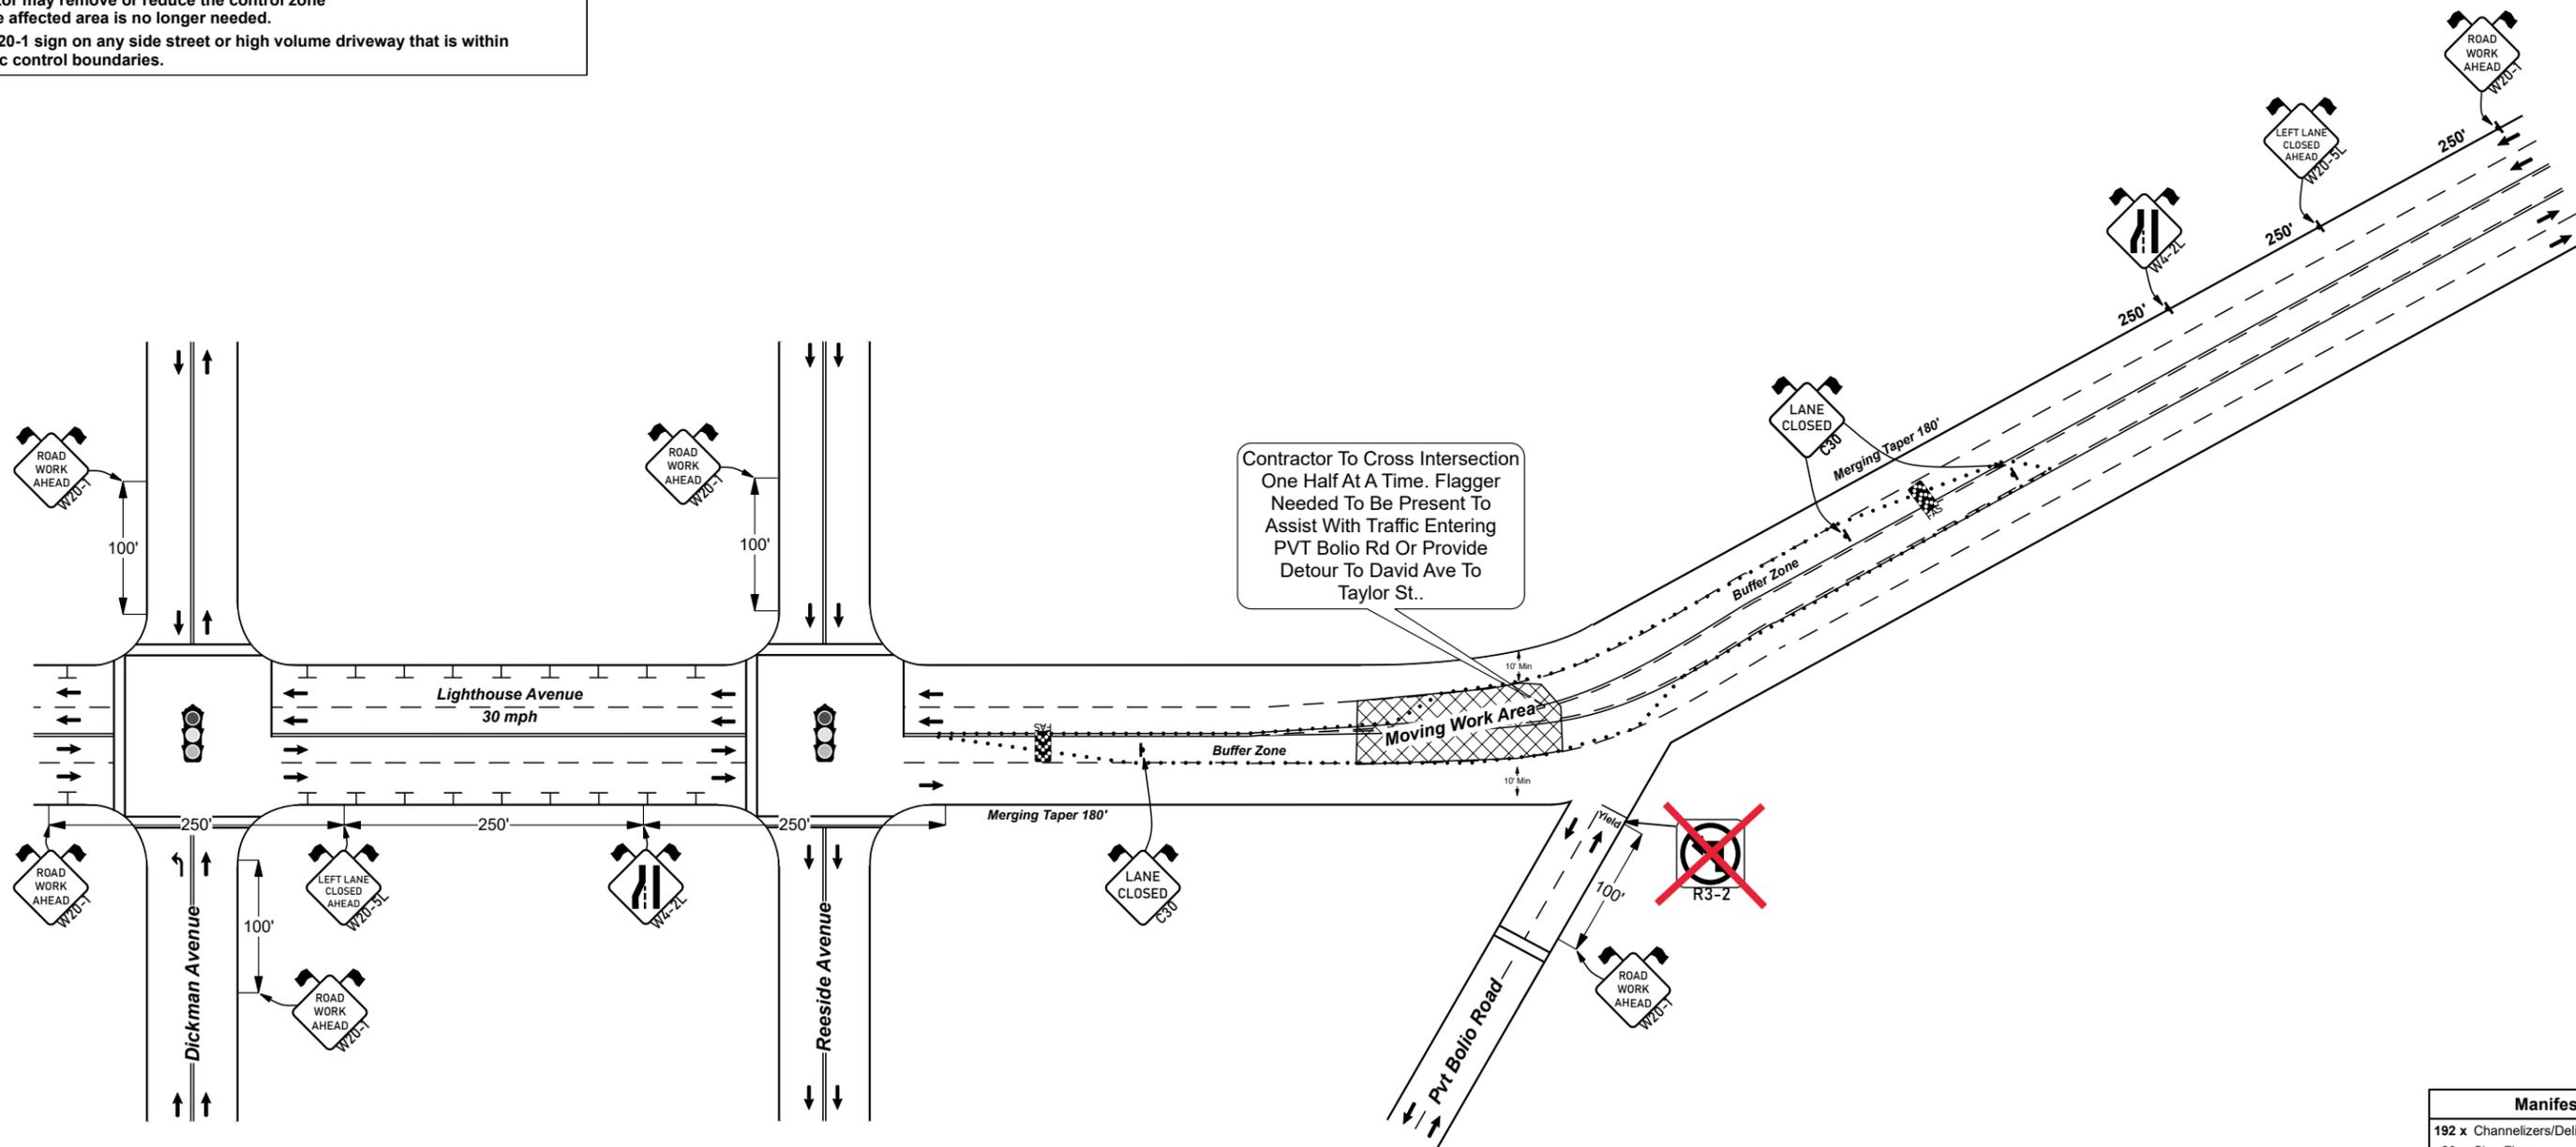

Contractor To Cross Intersection One Half At A Time. Flagger Needed To Be Present To Assist With Traffic Entering PVT Bolio Rd Or Provide Detour To David Ave To Taylor St..


Legend	
	Channelizers/Delineators (+/-)
	Flashing Arrow Sign
	Sign Stand
	Work Area

Manifest	
192 x	Channelizers/Delineators (+/-)
26 x	Sign Flags
16 x	Sign Stand
6 x	W20-1 Road Work Ahead
3 x	C30 Lane Closed
2 x	Flashing Arrow Sign
2 x	W20-5L Left Lane Closed Ahead
2 x	W4-2L Left Lane Merge
1 x	R3-2 No Left Turn

Emergency Contact Information: Kyle Passey 831-253-8010 kpassey@teichert.com

	Teichert Construction	WORKING HOURS -	Contractor Shall Maintain Access To All Residents, Businesses, Pedestrians & Emergency Vehicles At All Times
	Road Repairs & Improvements	Job/P.O. # 12136.00	
	Lighthouse Avenue	Date Created - 11/8/2023	
	City of Monterey, CA	Drawing Not To Scale	


Contractor may implement the use of flagger(s) when needed or directed depending on vehicle speeds, volume & road conditions to help slow or stop traffic. C9A & W3-4 signage in addition to this plan, shall be spaced in all directions (See "Table A" & General Notes).

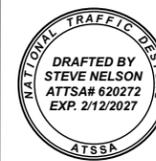

SEE GENERAL NOTES ON COVER PAGE.

NOTES:

- Contractor shall maintain access to all driveways, pedestrians & emergency vehicles within the affected area's, unless otherwise noted.
- Contractor shall maintain a safe "ADA" compliant accessible pedestrian travel way at all times & have a designated escort to assist if needed.
- Contractor shall perform all appropriate measures to uphold the safety of any bicyclists within the affected areas.
- Contractor shall post temporary "No Parking" signage within all affected areas 72 hours before the start of work. notify all affected residents/businesses.
- Contractor may remove or reduce the control zone when the affected area is no longer needed.
- Place W20-1 sign on any side street or high volume driveway that is within the traffic control boundaries.

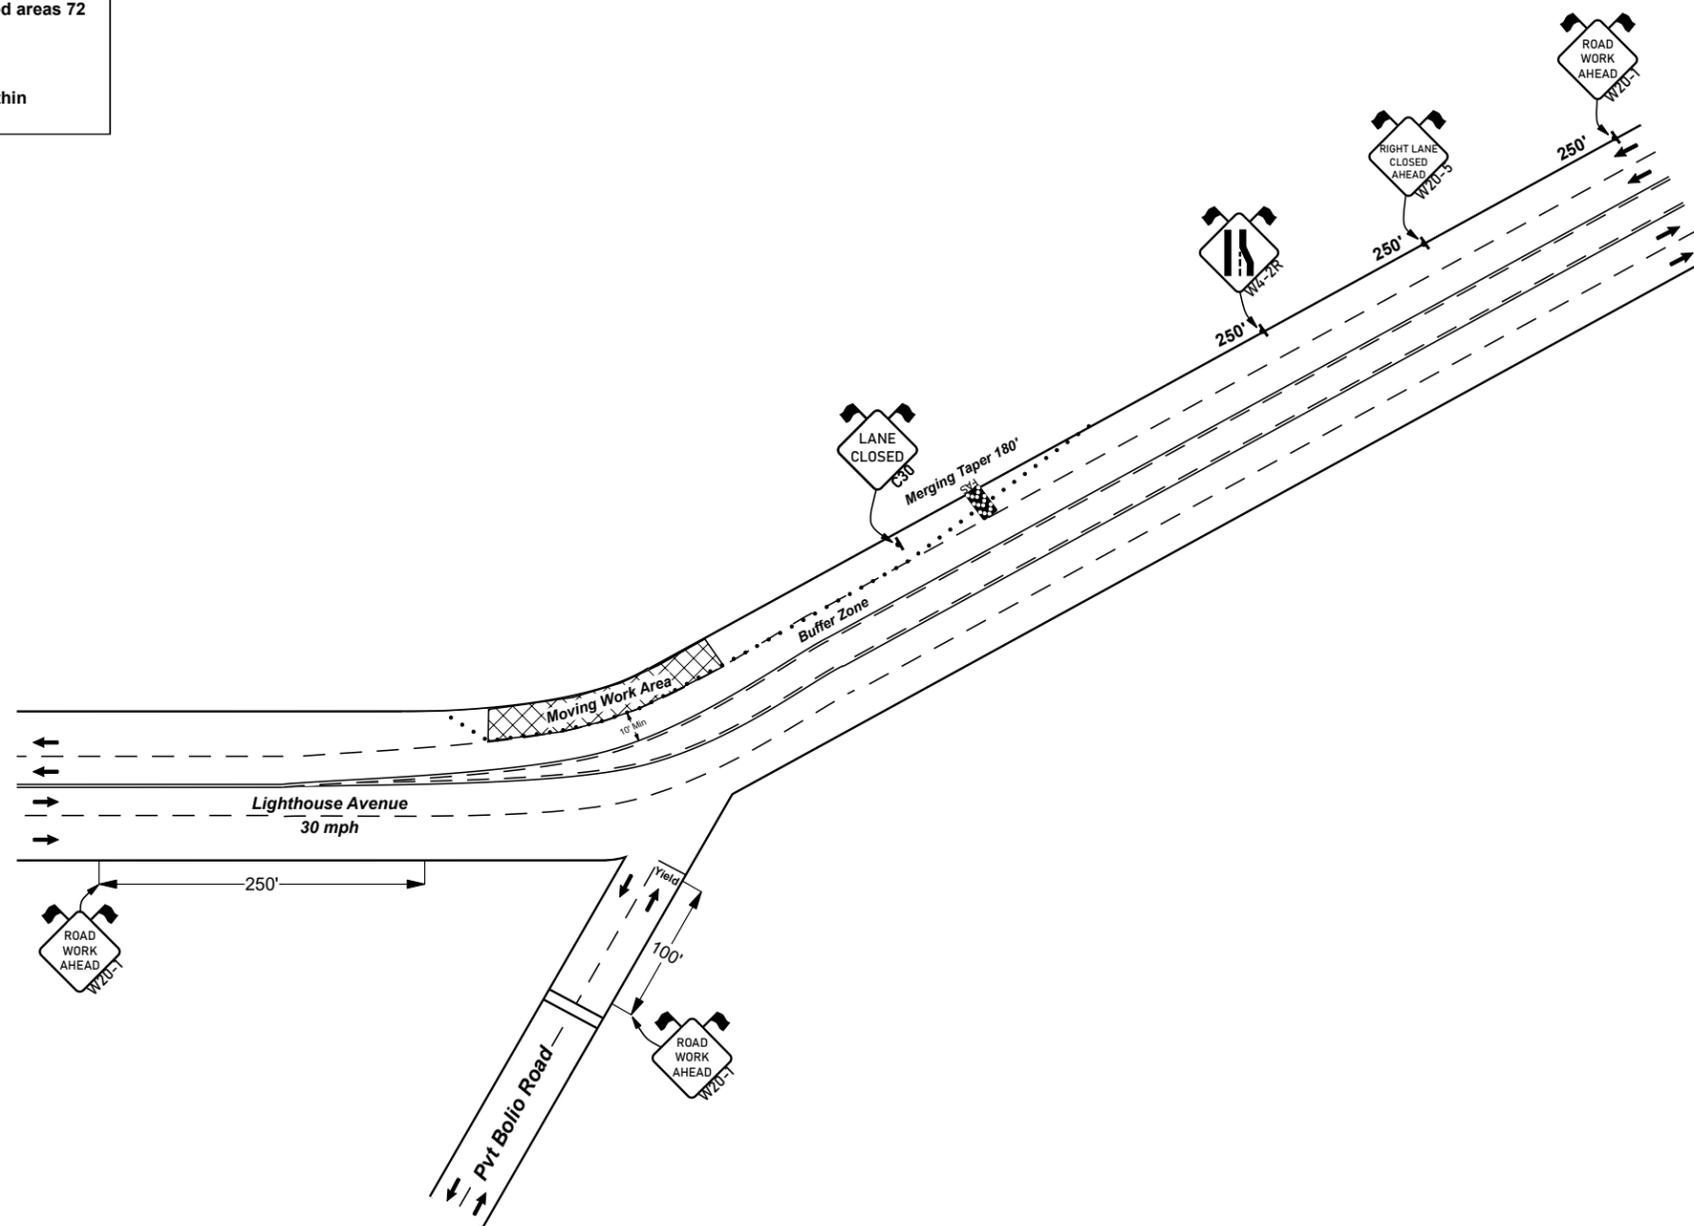

Legend		Manifest
●	Channelizers/Delineators (+/-)	56 x Channelizers/Delineators (+/-)
⚡	Flashing Arrow Sign	14 x Sign Flags
⚡	Sign Stand	9 x Sign Stand
⚡	Work Area	3 x W20-1 Road Work Ahead
		2 x C30 Lane Closed
		1 x Flashing Arrow Sign
		1 x W20-5 Right Lane Closed Ahead
		1 x W4-2R Right Lane Merge




Teichert Construction
Road Repairs & Improvements
Lighthouse Avenue
City of Monterey, CA

WORKING HOURS -
Job/P.O. # 12136.00
Date Created - 11/8/2023
Drawing Not To Scale

Contractor Shall Maintain Access To All Residents, Businesses, Pedestrians & Emergency Vehicles At All Times

Contractor may implement the use of flagger(s) when needed or directed depending on vehicle speeds, volume & road conditions to help slow or stop traffic. C9A & W3-4 signage in addition to this plan, shall be spaced in all directions (See "Table A" & General Notes).

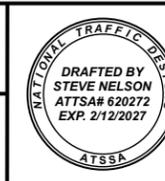

Emergency Contact Information: Kyle Passey 831-253-8010 kpassey@teichert.com